

# SIGN STANDARDS MANUAL

---

Version 1.0 | Issued 10.13.20

# TABLE OF CONTENTS

## GENERAL INFORMATION

Introduction .....01

Graphic Standards ..... 02

Insert Standards ..... 03

## INTERIOR

Sign Summary .....04

ADA Compliant Room Signage ..... 08

Hazard, Warning & Safety Signage ..... 17

Evacuation Maps..... 19

Wayfinding | Maps, Directionals, Flags & Ceiling Mount ..... 21

Vinyl Graphics & Decals ..... 06

Wall Wraps, Wall Materials & Window Film..... 06

Floor Decals ..... 07

## EXTERIOR

Sign Summary .....25

Wall Mounted | Directional & Identification ..... 30

Wall Mounted | Building Identification ..... 32

Banners | Regulatory & Informational .....34

Banners | Events & Informational Posts ..... 34

ADA Compliant Room Signage ..... 35

Monument | Site ID .....40

Monument | Campus Map .....41

Monument | Directional & Identification ..... 42

Monument | Site Entrance Directional (Double Sided) .....43

Typical Exterior Takeoff .....45

# INTRODUCTION

This Interior Sign Standards Manual has been created to serve as a reference and planning tool for facility personnel to help sign new buildings and renovate existing buildings.

The signs, which appear inside of Broward College buildings, provide the information necessary to guide visitors and employees to their desired destinations as well as provide life safety information. A flexible sign system has been designed by Takeform, an environmental graphic/signage consulting firm located in Medina, NY, to include a family of required Exterior and Interior Signs.

# TYPOGRAPHY

Visual vehicle of communication.



**PMS 294M**  
Copy Color



**White**  
Copy Color



**PMS 485C**  
Copy Color

## U.S. 101 (ADA)

ABCDEFGHIJKLMNOPQRSTUVWXYZ  
1234567890

## Palatino Regular

ABCDEFGHIJKLMNOPQRSTUVWXYZ  
1234567890

## Palatino Bold

ABCDEFGHIJKLMNOPQRSTUVWXYZ  
1234567890

# ELEMENTS OF DESIGN


What gives your project its character.



**Direct Print**  
Background Artwork




**PMS 294M, 100% Cyan**  
Accent Artwork

 


**CO104** White  
Bezel Finish



**PMS 294M** Paper  
**White** Copy

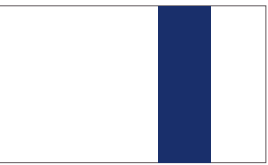


**White** Paper  
**PMS 294M** Copy

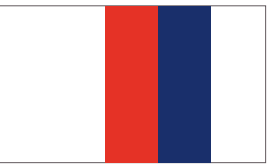

**White** Paper  
**PMS 294M, 485C** Copy



**PMS 294M**  
**White** ACM

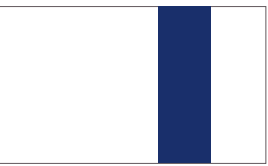

**White**  
**PMS 294M** ACM



**PMS 294M**  
.375" Painted Acrylic



**Natural**  
Metal Accent



**CO601** Satin Silver  
Applique



# TYPE A.1



**Font:** Palatino Bold and Palatino Regular  
**Insert Size:** 5.59"w x 2.15"h  
**Name Font Size:** 28 pt (.27")  
**Title Font Size:** 20 pt (.19")

# TYPE A.5



**Font:** Palatino Bold and Palatino Regular  
**Insert Size:** 5.59"w x 2.15"h  
**Name Font Size:** 28 pt (.27")  
**Title Font Size:** 20 pt (.19")

# TYPE G.1




**Font:** Palatino Regular  
**Insert Size:** 5.0"w x 2.39"h  
**Name Font Size:** 40 pt (.4")

# INSERT COLORS



**PMS** 294

 

**R** 255  
**G** 255  
**B** 255



**R** 84  
**G** 125  
**B** 187




**R** 33  
**G** 32  
**B** 32

# INTERIOR SIGNAGE



TYPE A.1

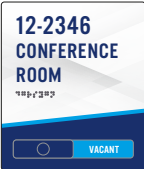

TYPE A.2a



TYPE A.4



TYPE D.1




TYPE D.3




TYPE G.1



TYPE G.2

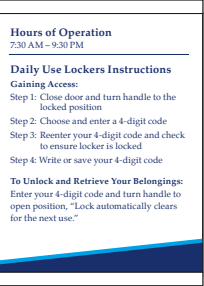

TYPE NH.1

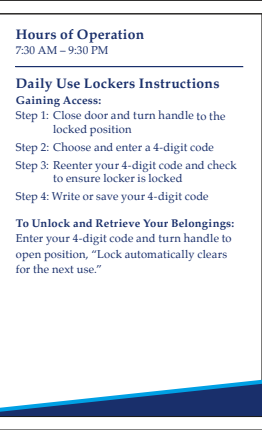

TYPE NH.2



TYPE A.2



TYPE A.3



TYPE A.5




TYPE D.2



TYPE D.5



TYPE G.WB

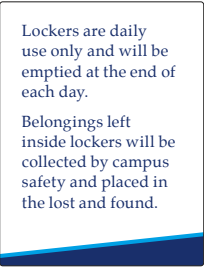


TYPE NH.1a



TYPE S.1

# ADA COMPLIANT ROOM SIGNAGE

All signage not to Scale.

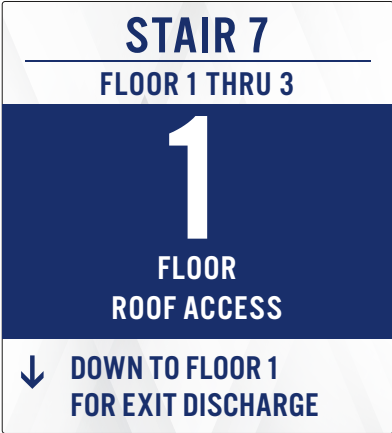

TYPE S.2




TYPE S.3



TYPE S.4

# HAZARD, WARNING & SAFETY SIGNAGE

All signage not to Scale.

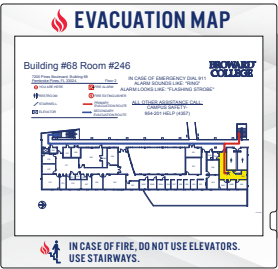

TYPE C.1



TYPE C.2



TYPE C.3

# EVACUATION MAPS

All signage not to Scale.



TYPE D.4



TYPE WF.1



TYPE WF.2




TYPE WF.3



TYPE WF.4



TYPE WF.5

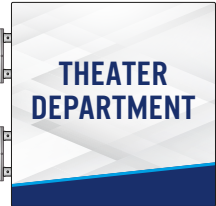

TYPE WF.6



TYPE WF.X

# WAYFINDING | MAPS, DIRECTIONALS, FLAGS & CEILING MOUNT

All signage not to Scale.

ARTWORK TO BE DESIGNED BY BROWARD COLLEGE  
ON PROJECT-BY-PROJECT BASIS

VINYL GRAPHICS & DECALS

All signage not to Scale.

ARTWORK TO BE DESIGNED BY BROWARD COLLEGE  
ON PROJECT-BY-PROJECT BASIS

WALL WRAPS, WALL MATERIALS & WINDOW FILM

All signage not to Scale.


ARTWORK TO BE DESIGNED BY BROWARD COLLEGE  
ON PROJECT-BY-PROJECT BASIS


## FLOOR DECALS

All signage not to Scale.

# TYPE A.1

VV1AW-01201207-R11C01

**ADA Required Sign**  
\*ADA Guidelines for installation  
available upon request

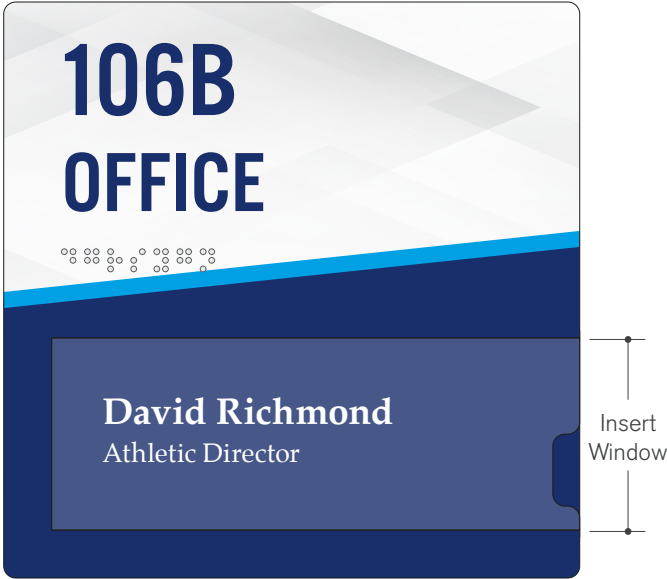

**Overall Size:** 6.0"w X 6.0"h  
**Insert Size:** 5.59"w X 2.15"h  
**Scale:** 1:2

### Use and Application

Identification of offices.


#### Direct Print Background



A

Use per RND


#### Raised Copy



C

Paint to match PMS 294M  
Font: U.S. 101 (ADA)


#### Direct Print Graphic



B

To match PMS 294M,  
100% Cyan

#### Insert



D

Media: White Paper;  
Font: Palatino Bold, Regular;  
Copy Color: White;  
BG: To match PMS 294M  
Logo: Use per RND

# TYPE A.2

VV1AW-012012

**ADA Required Sign**  
\*ADA Guidelines for installation  
available upon request



**Overall Size:** 6.0"w X 6.0"h  
**Scale:** 1:2

### Use and Application

Any room that has permanent use.


#### Direct Print Background



A

Use per RND


#### Raised Copy



C

Paint to match PMS 294M  
Font: U.S. 101 (ADA)

#### Direct Print Graphic




B

To match PMS 294M,  
100% Cyan

# TYPE A.2a

V1AJ03

 **ADA Required Sign**  
\*ADA Guidelines for installation  
available upon request

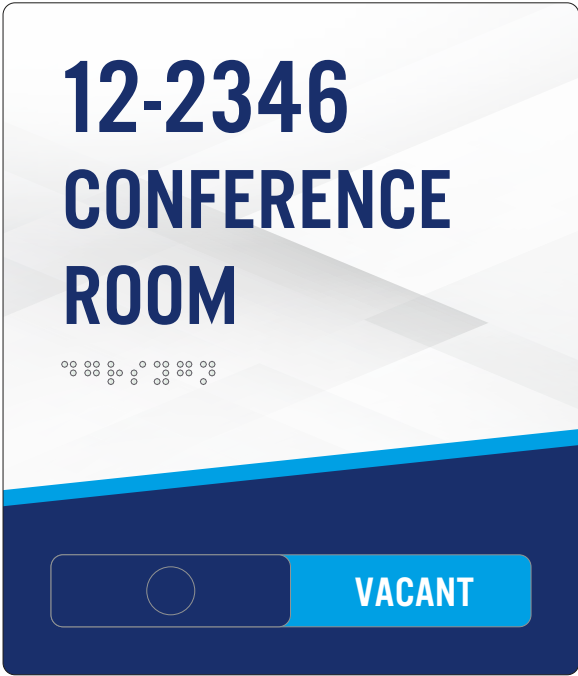

**Overall Size:** 6.0"w X 7.0"h  
**Scale:** 1:2


### Use and Application

Identification of conference rooms.


#### Direct Print Background



#### Raised Copy

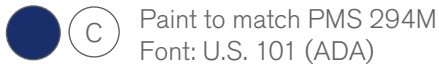


#### Direct Print Graphic

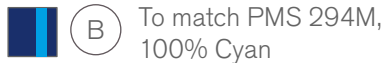

# TYPE A.3

VV1AW-017011

 **ADA Required Sign**  
\*ADA Guidelines for installation  
available upon request



**Overall Size:** 8.5"w X 5.5"h  
**Scale:** 1:2


### Use and Application

Back of house (maintenance, electrical, etc.)


#### Direct Print Background




#### Raised Copy

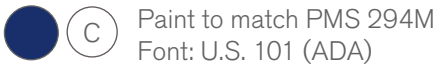

#### Direct Print Graphic

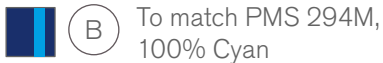


#### Direct Print Copy

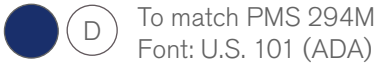



# TYPE A.4

VV1AW-01301806-R12K01



**ADA Required Sign**  
\*ADA Guidelines for installation  
available upon request



**Overall Size:** 6.5"w X 9.0"h  
**Insert Size:** 5.59"w X 4.65"h  
**Scale:** 1:2

### Use and Application

Identification of XXXXXXXXX.


#### Direct Print Background



A

Use per RND


#### Direct Print Graphic



B

To match PMS 294M,  
100% Cyan


#### Raised Copy



C

Paint to match PMS 294M  
Font: U.S. 101 (ADA)

#### Insert




D

Media: White Paper;  
Font: Palatino Regular;  
Copy Color: White;  
BG: To match PMS 294M  
Logo: Use per RND

# TYPE A.5

VV1AW-01300501-T11C01

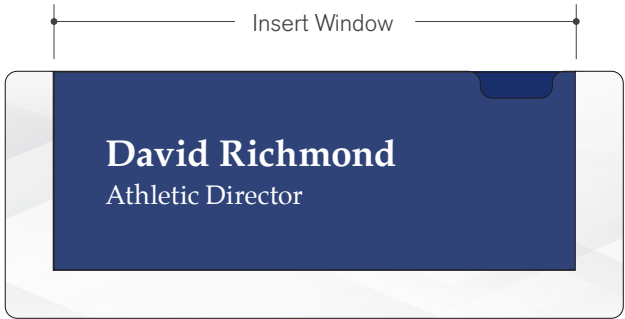

**Overall Size:** 6.5"w X 2.5"h  
**Insert Size:** 5.59"w X 2.15"h  
**Scale:** 1:2

### Use and Application

Identification of XXXXXXXXX.


#### Direct Print Background



A

Use per RND

#### Insert




B

Media: White Paper;  
Font: Palatino Bold, Regular;  
Copy Color: White;  
BG: To match PMS 294M  
Logo: Use per RND

# TYPE D.1

V1AE04



**ADA Required Sign**  
\*ADA Guidelines for installation  
available upon request



Overall Size: 6.5" w X 9.0" h  
Scale: 1:2

### Use and Application

Identification of restrooms.


#### Direct Print Background



(A)

Use per RND


#### Direct Print Graphic



(B)

To match PMS 294M,  
100% Cyan


#### Raised Copy



(C)

Paint to match PMS 294M  
Font: U.S. 101 (ADA)

#### Direct Print Copy



(D)

White  
Font: U.S. 101 (ADA)

# TYPE D.2

V1AE04



**ADA Required Sign**  
\*ADA Guidelines for installation  
available upon request



Overall Size: 6.5" w X 9.0" h  
Scale: 1:2

### Use and Application

Identification of restrooms.


#### Direct Print Background



(A)

Use per RND


#### Direct Print Graphic



(B)

To match PMS 294M,  
100% Cyan


#### Raised Copy



(C)

Paint to match PMS 294M  
Font: U.S. 101 (ADA)

#### Direct Print Copy



(D)

White  
Font: U.S. 101 (ADA)

# TYPE D.3

VV1AW-013020

 **ADA Required Sign**  
\*ADA Guidelines for installation  
available upon request



**Overall Size:** 6.5"w X 10.0"h

**Scale:** 1:2


### Use and Application

Identification of restrooms.


#### Direct Print Background



#### Direct Print Graphic

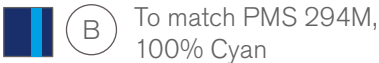

#### Raised Copy

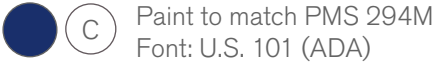

#### Direct Print Copy



# TYPE D.5

VV1AW-013020

 **ADA Required Sign**  
\*ADA Guidelines for installation  
available upon request



**Overall Size:** 6.5"w X 10.0"h

**Scale:** 1:2


### Use and Application

Identification of restrooms.


#### Direct Print Background



#### Direct Print Graphic

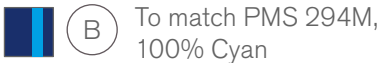

#### Raised Copy

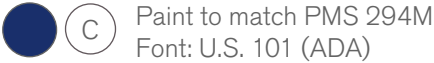


#### Direct Print Copy



# TYPE G.1

Lucid




**ADA Required Sign**  
\*ADA Guidelines for installation  
available upon request





**Overall Size:** 9.0"w X 2.67"h  
**Insert Size:** 5.0"w X 2.25"h  
**Scale:** 1:2


### Use and Application

Identification of rooms.

**Lens**  
 (A) 1/4" Non Glare Acrylic


**Insert**  
 (C) Media: Clear;  
Font: Palatino Regular;  
Graphics/Copy Color: To match PMS 294M

**Raised Copy**  
 (B) Paint to match PMS 294M  
Font: U.S. 101 (ADA)

**Direct Print Graphic**  
 (D) To match PMS 294M,  
100% Cyan

# TYPE G.2

Lucid




**ADA Required Sign**  
\*ADA Guidelines for installation  
available upon request





**Overall Size:** 9.0"w X 2.67"h  
**Insert Size:** 5.0"w X 2.25"h  
**Scale:** 1:2


### Use and Application

Any glass front room that has permanent use.

**Lens**  
 (A) 1/4" Non Glare Acrylic

**Insert**  
 (C) Media: Clear;  
Font: Palatino Regular;  
Graphics/Copy Color: To match PMS 294M

**Raised Copy**  
 (B) Paint to match PMS 294M  
Font: U.S. 101 (ADA)

**Direct Print Graphic**  
 (D) To match PMS 294M,  
100% Cyan

# TYPE G.WB

Lucid Window Backer




**Overall Size:** 5.0"w X 2.67"h  
**Scale:** 1:2

### Use and Application


Covers the back of Lucid signs when mounted on glass.

#### Appliqué


 **A** Thickness: .03"  
Finish: **CO601** Satin Silver  
Mounting: Tape Flush

# TYPE NH.1

MN8.5X11

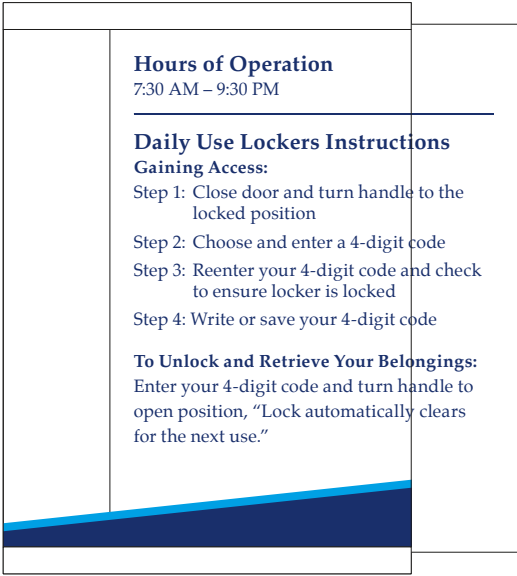

**Overall Size:** 8.5"w X 11.9"h  
**Insert Size:** 8.5"w X 11.0"h  
**Scale:** 3" = 1'

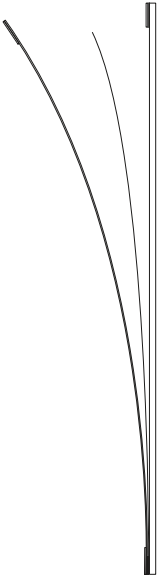

End View


### Use and Application

Notice holder with insert.

#### Bezel Finish


 **A** **CO104** White

#### Insert

 **B** Media: White Paper;  
Font: Palatino Regular;  
Copy Color: To match PMS 294M

# TYPE NH.1A

CS8.5X11-T

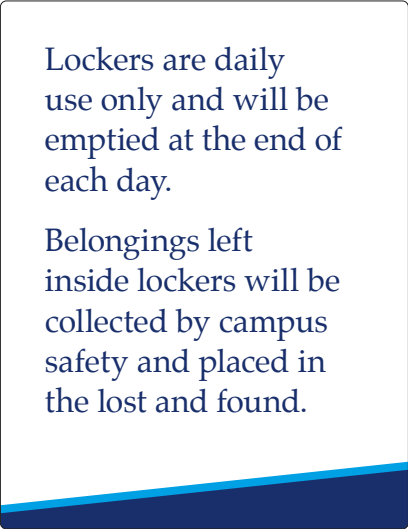

**Overall Size:** 8.5"w X 11.0"h  
**Scale:** 3" = 1'

### Use and Application

Permanent notice.


ACM

A


Use artwork per RND,  
White, To match PMS 294M, 100% Cyan;  
Font: U.S. 101 (ADA)

# TYPE NH.2

MN11X17

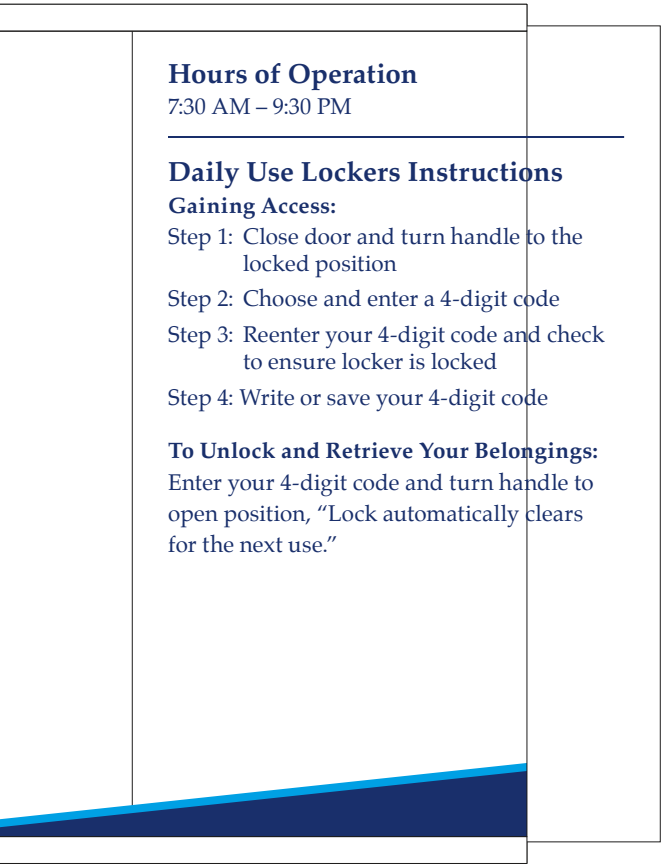

**Overall Size:** 11.0"w X 17.9"h  
**Insert Size:** 11.0"w X 17.0"h  
**Scale:** 3" = 1'

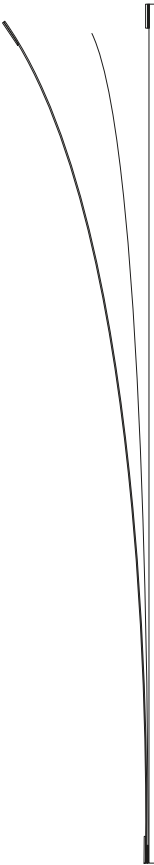

End View

### Use and Application

Notice holder with insert.

Bezel Finish

A

CO104 White


Insert

B

Media: White Paper;  
Font: Palatino Regular;  
Copy Color: To match PMS 294M


# TYPE S.1

V1AE04



ADA Required Sign

\*ADA Guidelines for installation  
available upon request

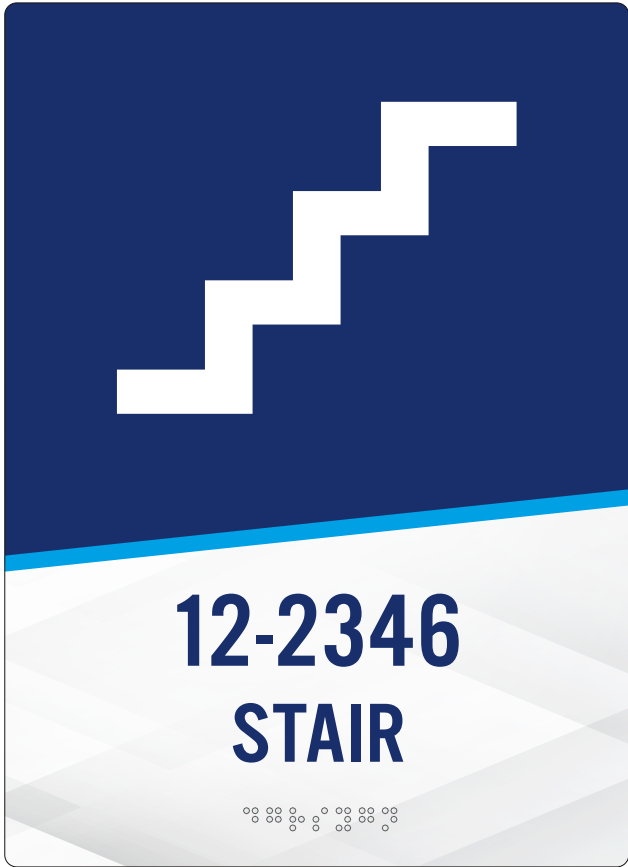

Overall Size: 6.5"w X 9.0"h

Scale: 1:2

## Use and Application

Identification of stairs.


### Direct Print Background



A

Use per RND


### Raised Copy



C

Paint to match PMS 294M  
Font: U.S. 101 (ADA)

### Direct Print Graphic



B

To match PMS 294M,  
100% Cyan

### Direct Print Copy




D


White  
Font: U.S. 101 (ADA)

# TYPE S.2

CS16,3X18-T



**ADA Required Sign**  
\*ADA Guidelines for installation  
available upon request

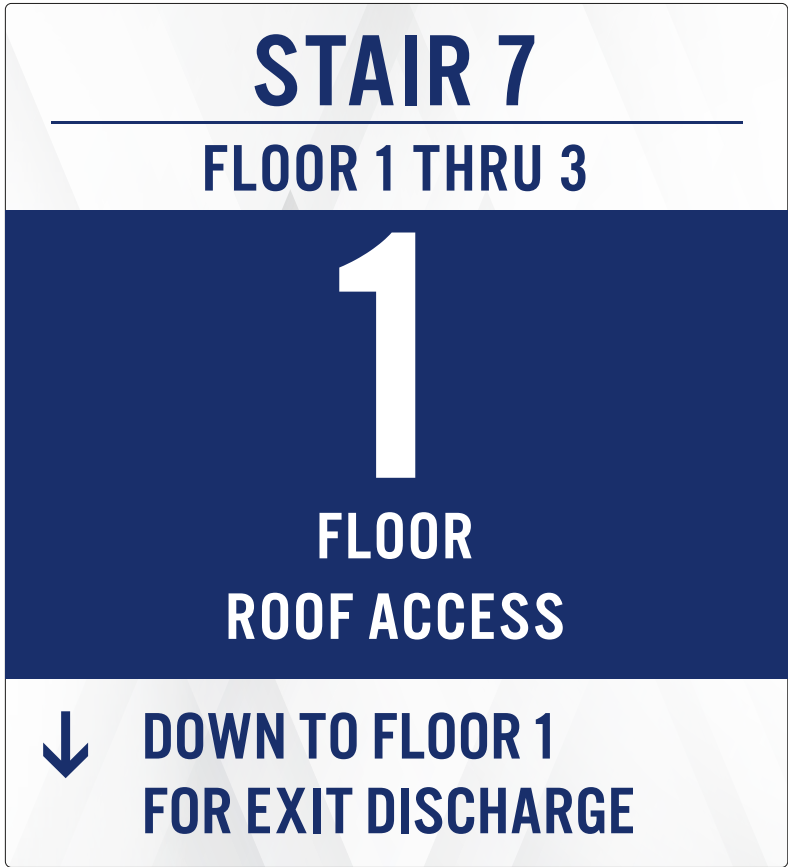



**Overall Size:** 16.3"w X 18.0"h  
**Scale:** 3" = 1'

### Use and Application

Fire safety signage.

ACM



Use artwork per RND,  
White, To match PMS 294M;  
Font: U.S. 101 (ADA)

# TYPE S.3

CS8,5X9,5-T



**ADA Required Sign**  
\*ADA Guidelines for installation  
available upon request





**Overall Size:** 8.5"w X 9.5"h  
**Scale:** 3" = 1'

### Use and Application

Fire safety signage.

ACM



Use artwork per RND,  
White, To match PMS 294M;  
Font: U.S. 101 (ADA)



# TYPE S.4

V1AH11



**ADA Required Sign**  
\*ADA Guidelines for installation  
available upon request



**Overall Size:** 5.0"w X 5.0"h

**Scale:** 1:2

## Use and Application

Stairwell safety signage.

### Direct Print Background



Use per RND

### Raised Copy



Paint to match PMS 294M  
Font: U.S. 101 (ADA)

### Direct Print Graphic




To match PMS 294M,  
100% Cyan

# TYPE C.1

Custom

 **ADA Required Sign**  
\*ADA Guidelines for installation  
available upon request

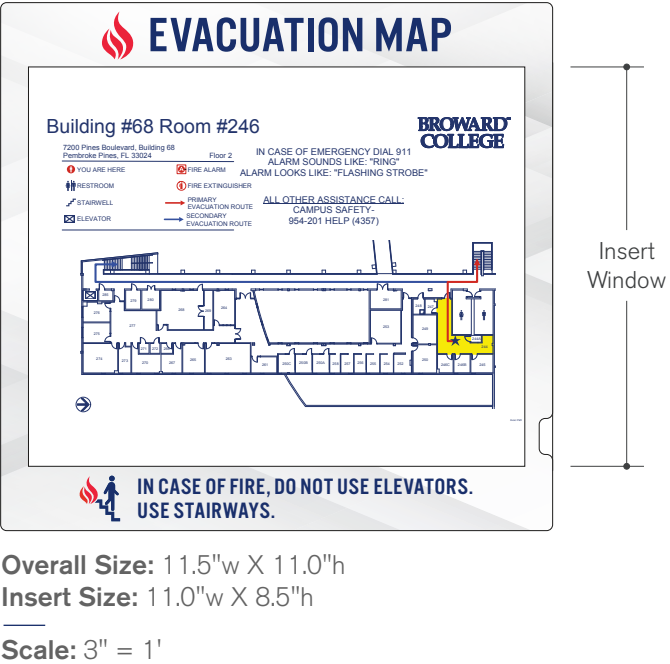


### Use and Application

Designate evacuation routes.


#### Direct Print Background

 (A) Use per RND


#### Direct Print Copy

 (B) To match PMS 294M  
Font: U.S. 101 (ADA)

#### Direct Print Copy


 (C) To match PMS 485C  
Font: U.S. 101 (ADA)


#### Evac Insert

 (D) Media: White Paper;  
Font: U.S. 101 (ADA);  
Copy Color: To match PMS 294M, 485C

# TYPE C.2

Custom

 **ADA Required Sign**  
\*ADA Guidelines for installation  
available upon request

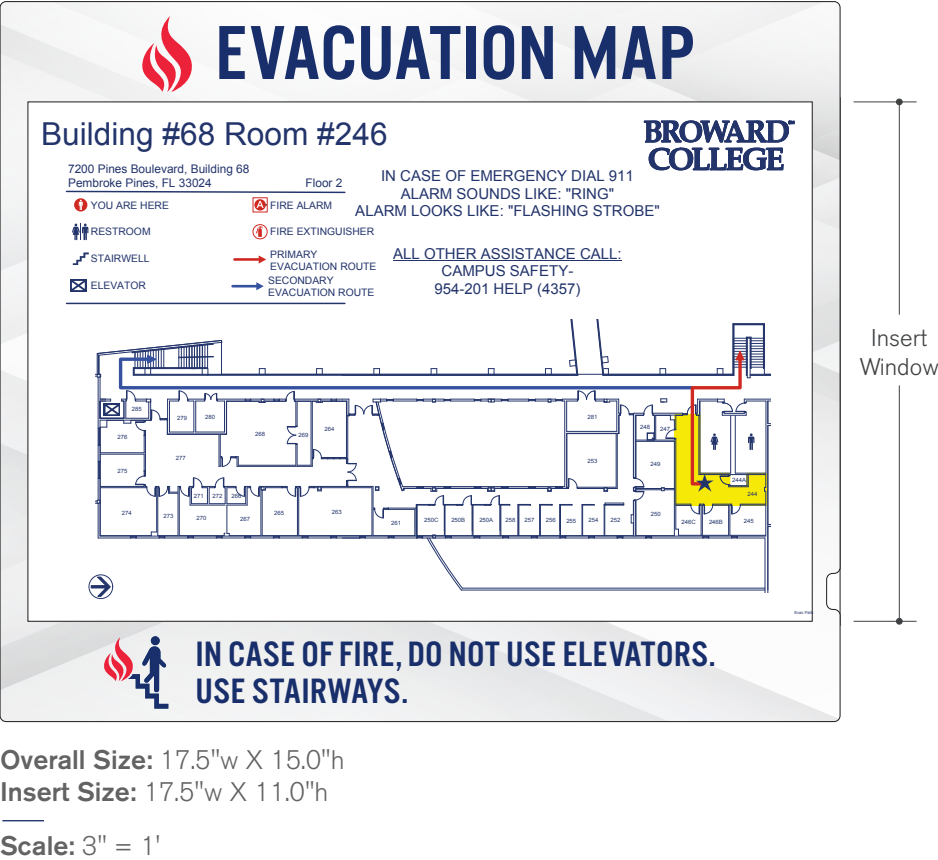


### Use and Application

Designate evacuation routes.


#### Direct Print Background

 (A) Use per RND


#### Direct Print Copy

 (B) To match PMS 294M  
Font: U.S. 101 (ADA)

#### Direct Print Copy


 (C) To match PMS 485C  
Font: U.S. 101 (ADA)

#### Evac Insert

 (D) Media: White Paper;  
Font: U.S. 101 (ADA);  
Copy Color: To match PMS 294M, 485C

# TYPE C.3

Custom



ADA Required Sign

\*ADA Guidelines for installation available upon request



Overall Size: 12.0"w X 22.5"h  
Insert Size: 11.0"w X 17.0"h  
Scale: 3" = 1'

### Use and Application

Designate evacuation routes.


#### Direct Print Background



A

Use per RND


#### Direct Print Copy



B

To match PMS 294M  
Font: U.S. 101 (ADA)


#### Direct Print Graphic



B

To match PMS 294M,  
100% Cyan

#### Evac Insert



D

Media: White Paper;  
Font: U.S. 101 (ADA);  
Copy Color: To match PMS 294M, 485C

# TYPE D.4

V1AM05



Overall Size: 10.0"w X 10.0"h  
Scale: 3" = 1'


### Use and Application

Identification of restrooms.


#### Direct Print Background



#### Direct Print Graphic

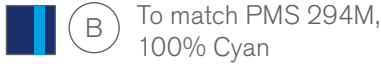

#### Direct Print Copy

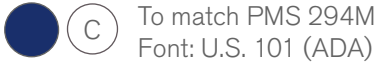

#### Direct Print Copy



# TYPE WF.1

VV1AW-170030



Overall Size: 85.0"w X 15.0"h  
Scale: 1" = 1'


### Use and Application

Wayfinding destination points.


#### Direct Print Background



#### Direct Print Graphic

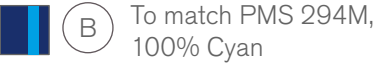

#### Direct Print Copy

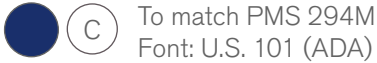

# TYPE WF.2

V1AC01



Overall Size: 44.0"w X 7.0"h  
Scale: 1 1/2" = 1'


### Use and Application

Wayfinding destination points.


#### Direct Print Background



#### Direct Print Copy

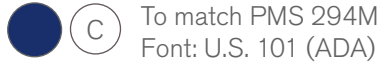

#### Direct Print Graphic

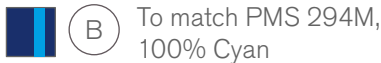

# TYPE WF.3

V1AA05



Overall Size: 23.0"w X 42.0"h  
Insert Size: 22.09"w X 33.65"h  
Scale: 1 1/2" = 1'


### Use and Application

Wayfinding directory.


#### Direct Print Background




#### Direct Print Copy

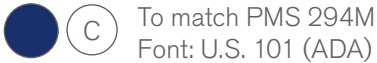

#### Direct Print Graphic

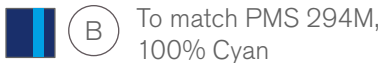

#### Insert

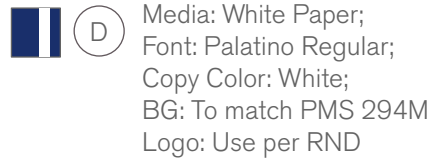

# TYPE WF.4

Custom Vivid



**Overall Size:** 23.0"w X 42.0"h  
**Insert Size:** 22.09"w X 33.65"h  
**Scale:** 1 1/2" = 1'


## Use and Application

Wayfinding directional.


### Direct Print Background




### Direct Print Graphic

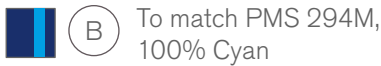

### Direct Print Copy

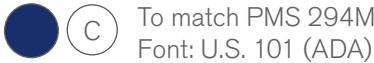

### Insert

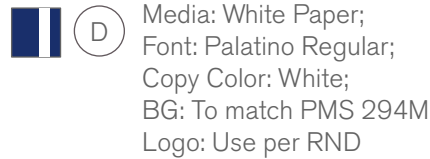

# TYPE WF.5

VV1AW-034024



**Overall Size:** 17.0"w X 12.0"h  
**Scale:** 3" = 1'


## Use and Application

Flag mounted wayfinding directional.


### Direct Print Background



### Direct Print Graphic

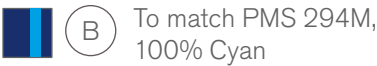


### Direct Print Copy

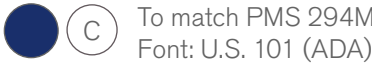

# TYPE WF.6

VV1AF-034034

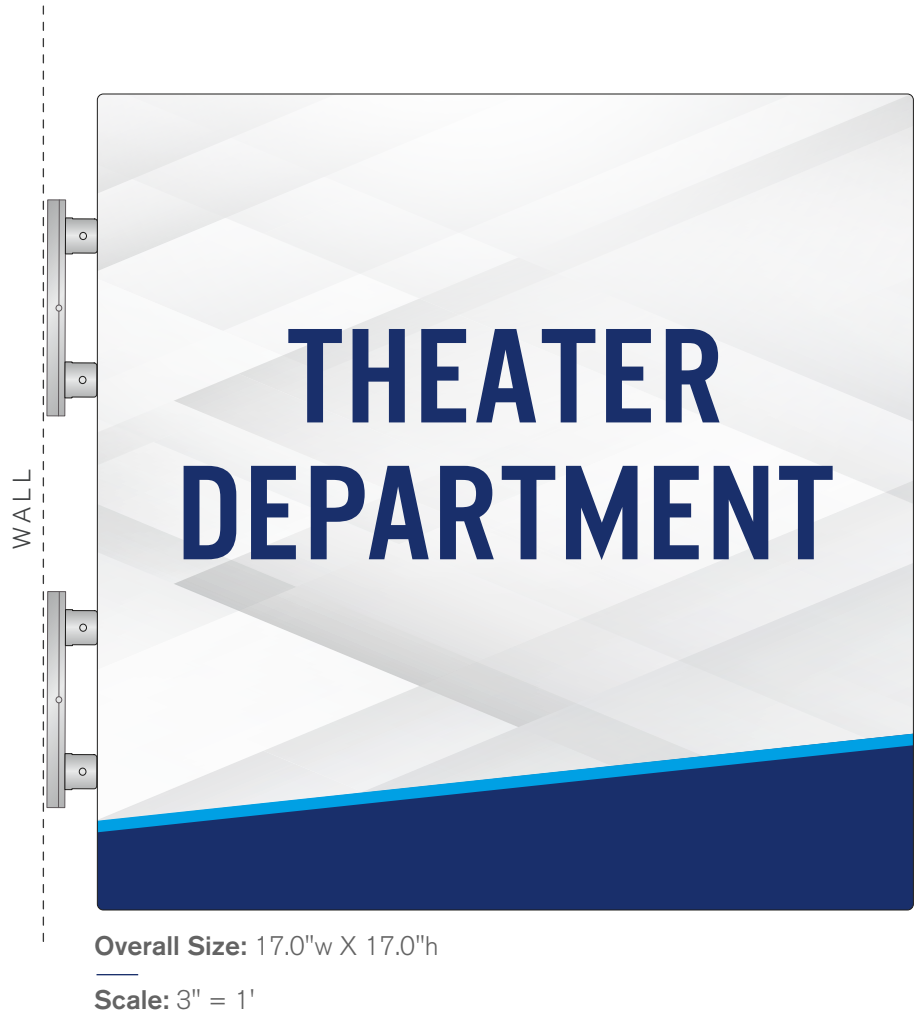


### Use and Application

Flag mounted wayfinding destination points.


#### Direct Print Background



#### Direct Print Copy

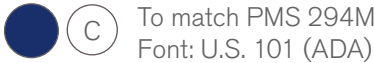

#### Direct Print Graphic

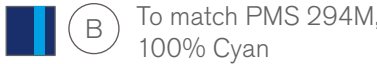

# TYPE WF.X

Custom | Backer: VV1AW-088014




### Use and Application

Interchangeable wayfinding destination points.


#### Direct Print Background




#### Direct Print Graphic

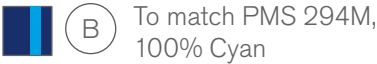


#### Direct Print Copy

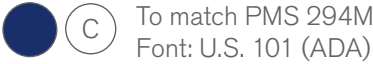

#### Lens

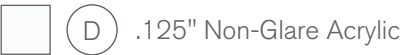


#### Metal Accent

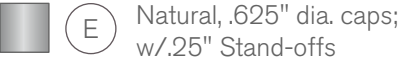

# EXTERIOR SIGNAGE



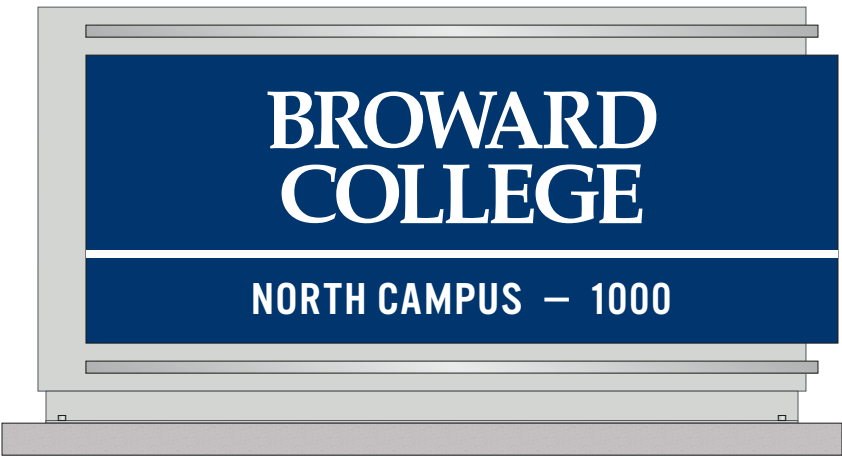

TYPE E.1

# MONUMENT | SITE ID

All signage not to Scale.



TYPE E.2

# MONUMENT | CAMPUS MAP

All signage not to Scale.



TYPE E.3



TYPE E.5

## MONUMENT | DIRECTIONAL & IDENTIFICATION

All signage not to Scale.



TYPE E.4

## MONUMENT | SITE ENTRANCE DIRECTIONAL

All signage not to Scale.



TYPE E.6



TYPE E.6.1

# WALL MOUNTED | DIRECTIONAL & IDENTIFICATION

All signage not to Scale.

# ADMISSIONS

TYPE E.7

# WALL MOUNTED | BUILDING IDENTIFICATION

All signage not to Scale.



TYPE E.11



TYPE D.2x



TYPE D.5x



TYPE S.2x




TYPE S.3x



TYPE D.1x



TYPE D.3x

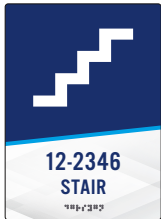

TYPE S.1x



TYPE S.4x

# ADA COMPLIANT ROOM SIGNAGE

All signage not to Scale.



TYPE E.10  
Option 1



TYPE E.10  
Option 2



TYPE E.10  
Option 3



## BANNERS | REGULATORY & INFORMATIONAL

All signage not to Scale.



TYPE E.10  
Option 1



TYPE E.10  
Option 2



TYPE E.10  
Option 3




## BANNERS | EVENTS & INFORMATIONAL POSTS

All signage not to Scale.

# TYPE E.6

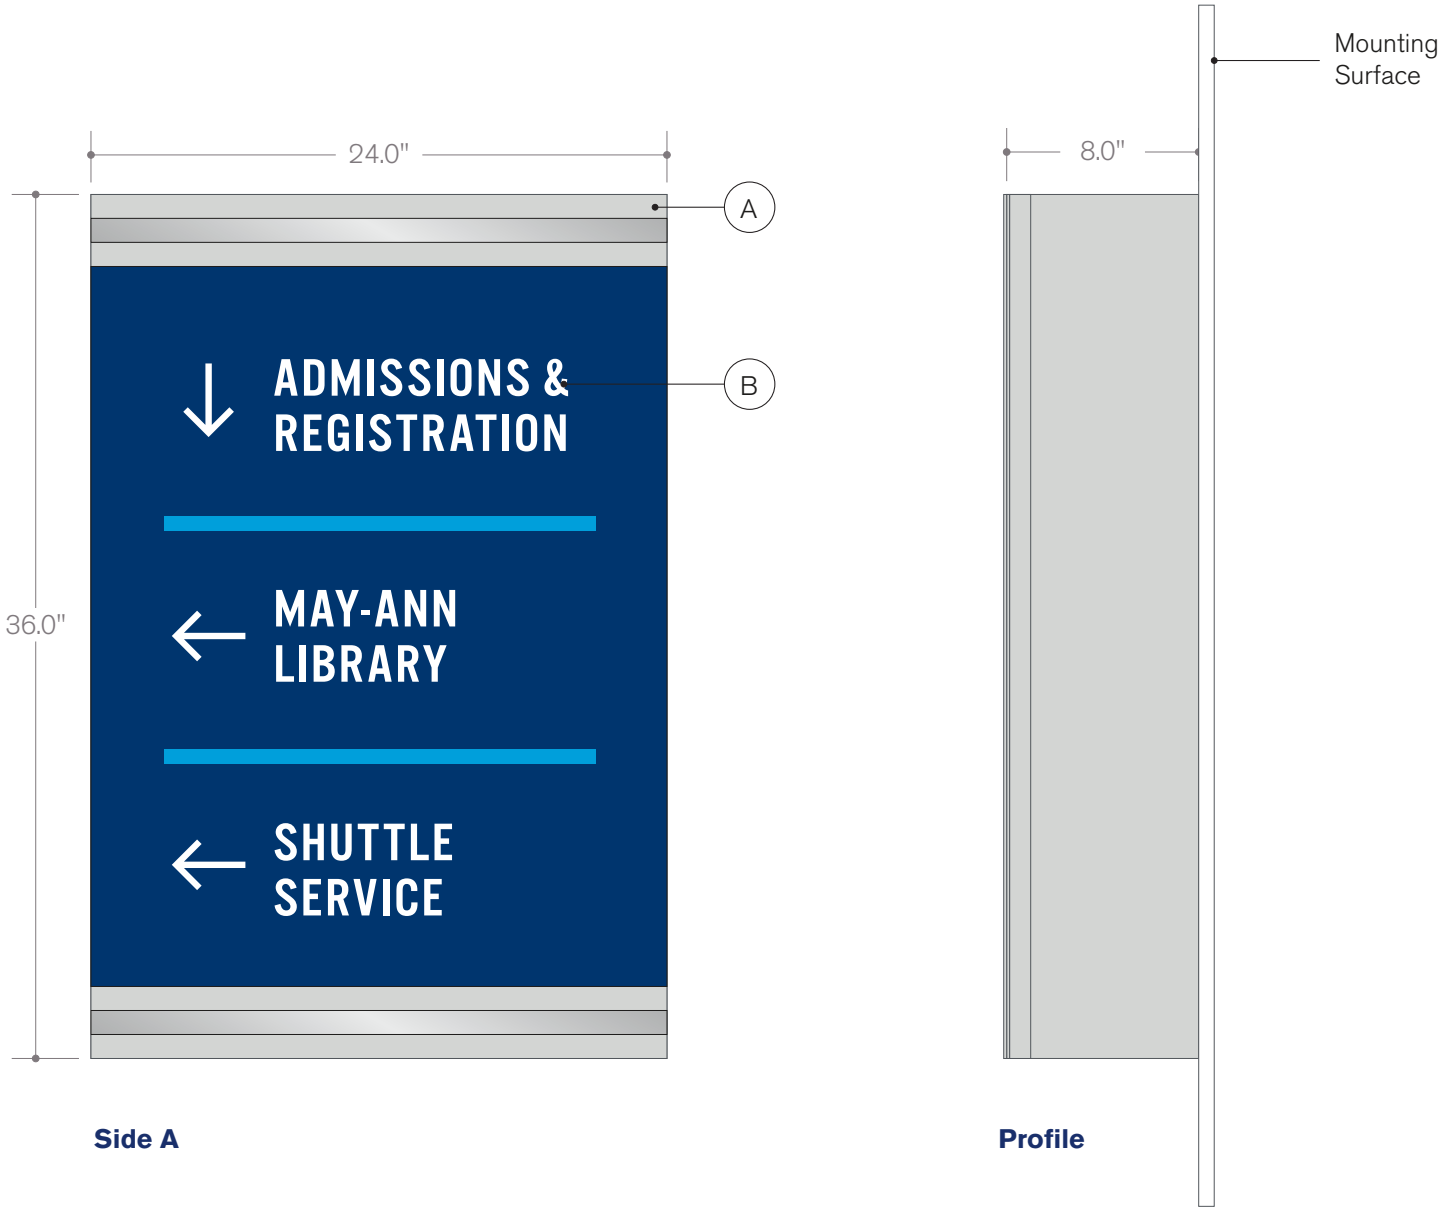

Internally Illuminated Wall Cabinet  
Mechanically Fasten to Building Fascia  
Mounting Hardware to Suit Wall Construction





### Use and Application

Pedestrian directional.

#### Front Panel



  Painted, Routed .125 Aluminum  
To match PMS Cool Gray 1 C / PMS 294 C / **CO601** Satin Silver

#### Illuminated Copy

  3/16" Translucent Acrylic Backer  
Font: US 101 (ADA) & Regular  
To match PMS 299 C / 7328 White

# TYPE E.6.1

Wall Panel  
Stand Off - 1/2"  
Mounting Hardware to Suit Wall Construction

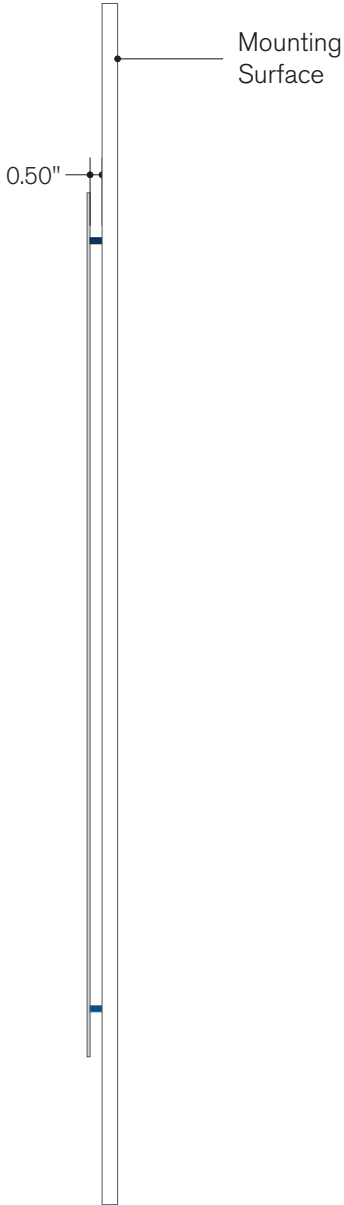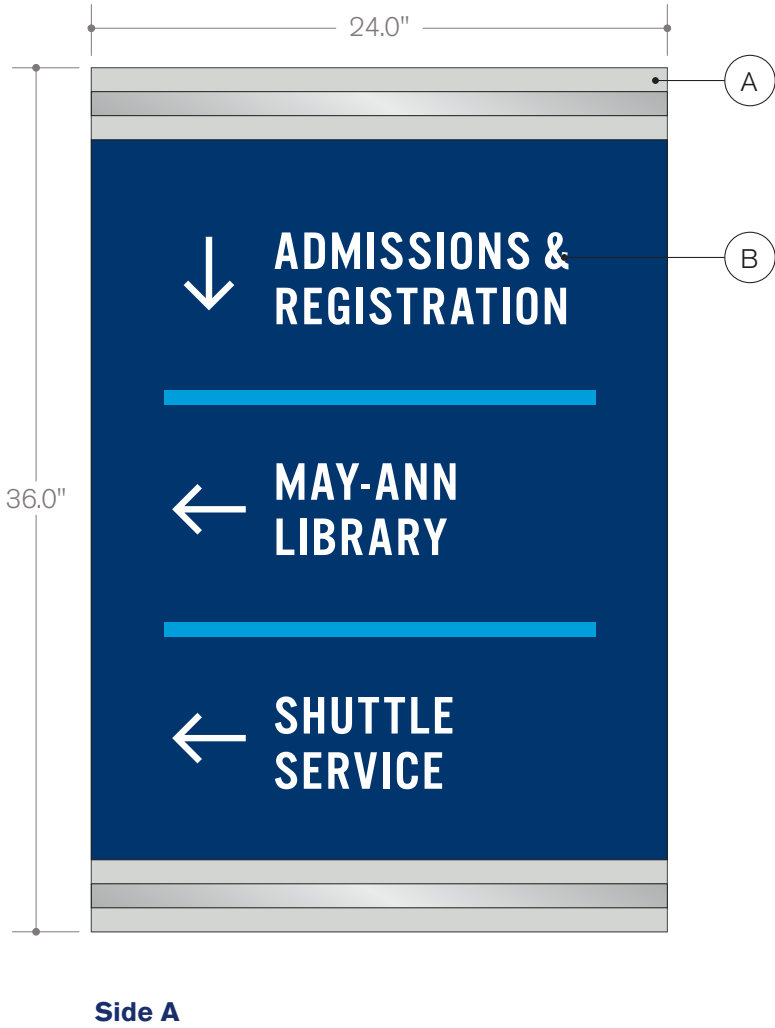



## Use and Application

Pedestrian directional.

### Front Panel

  Painted .125 Aluminum  
to match PMS Cool Gray 1 C / PMS 294 C / **CO601** Satin Silver

### Copy

  First Surface Applied Vinyl  
Font: US 101 (ADA) & Regular  
To match PMS 299 C / **220-10** White

# TYPE E.7



Face Lit Channel Letters  
LED Illumination  
Mechanically Fasten to Building Fascia  
Mounting Hardware to Suit Construction





### Use and Application

Pedestrian directional.

#### Faces

  3/16" Translucent Acrylic Faces w/  
First Surface Translucent Vinyl  
Font: Customer Supplied Artwork  
3M Dual Color Film **3635-210** painted  
to match PMS 294 C / 7328 White

#### Returns

  Painted 4" Deep .040 Aluminum Channel Coil  
To match PMS 294 C




#### Trim Cap

  1" Trim Cap  
Black



# TYPE E.8


Face Lit Channel Letters/Numbers  
Solar Powered LED Illumination  
Mechanically Fasten to Building Fascia  
Mounting Hardware to Suit Construction

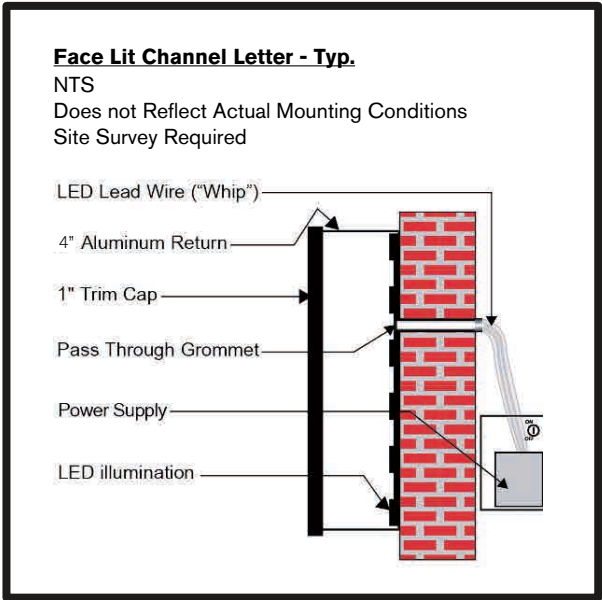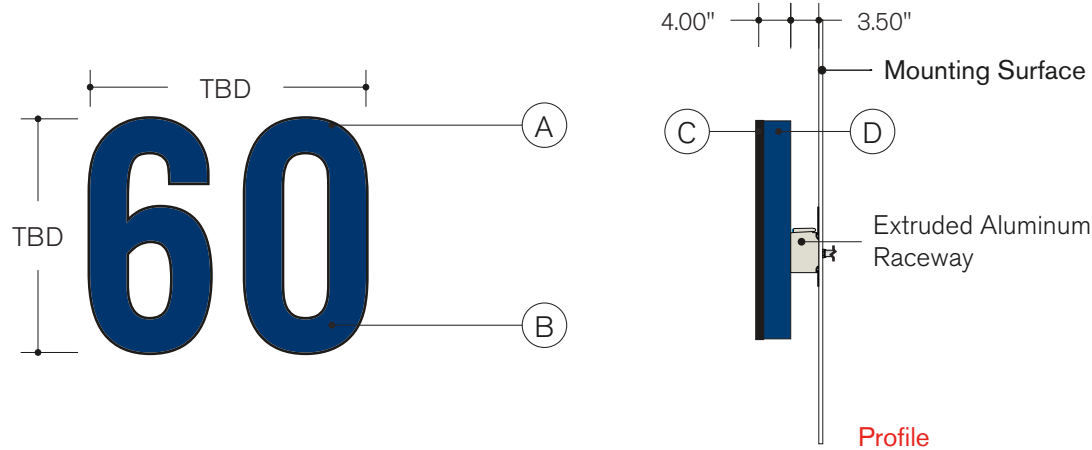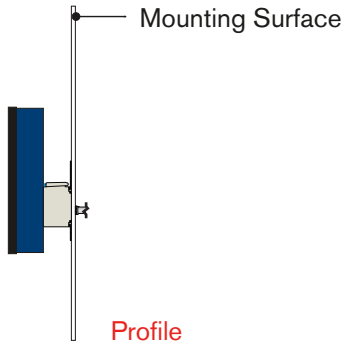

## Use and Application

Pedestrian directional.

### Faces

 (A) 3/16" Translucent Acrylic Faces w/ First Surface Translucent Vinyl  
Font: Customer Supplied Artwork  
**3M Dual Color Film 3635-210** painted to match **PMS 294 C / 7328 White**

### Returns


 (D) Painted 4" Deep .040 Aluminum Channel Coil  
to match **PMS 294 C**

### Trim Cap

 (B) 1" Trim Cap  
**Black**

# TYPE E.10

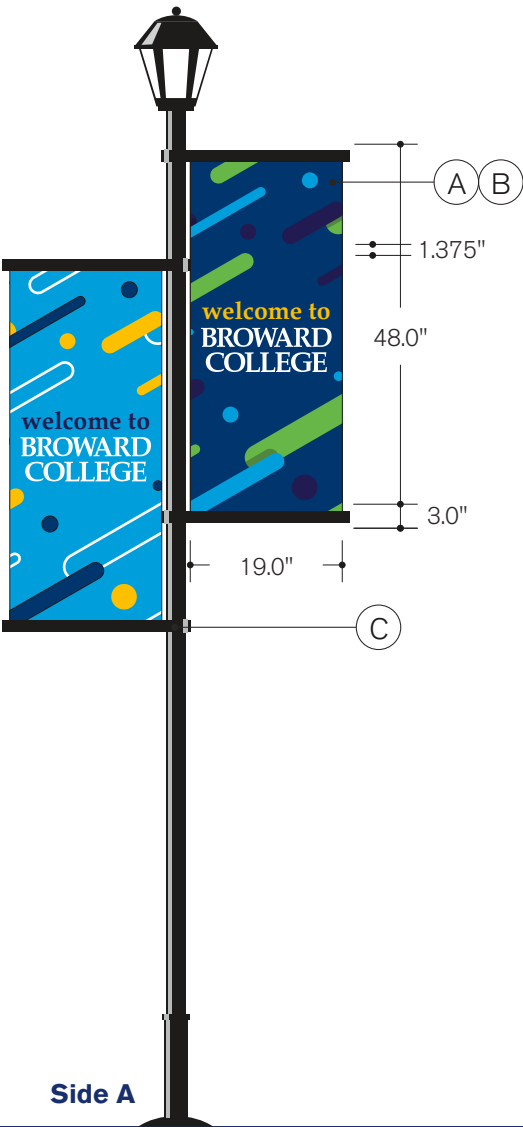

Double Sided Banner  
Mount to Existing Light Pole w/  
Adjustable Banner Brackets and  
Fiberglass Banner Arms (as required)





## Use and Application

College exterior branding.

### Banner


  Digital Print to 22oz Blackout Vinyl w/ Top and Bottom Pole Pockets and Grommets  
**CDD-22MB** to match TBD

### Mounting

  KBW BannerFlex Metro Bracket  
Black

# TYPE E.11

VV1AW-017011



**ADA Required Sign**  
\*ADA Guidelines for installation  
available upon request



Overall Size: 8.5"w X 5.5"h  
Scale: 1:2

### Use and Application

Identification of rooms.


#### Direct Print Background



A

Use per RND


#### Raised Copy



C

Paint to match PMS 294M  
Font: U.S. 101 (ADA)


#### Direct Print Graphic



B

To match PMS 294M,  
100% Cyan

#### Direct Print Copy



D

To match PMS 294M  
Font: U.S. 101 (ADA)

# TYPE D.1x

V1AE04



**ADA Required Sign**  
\*ADA Guidelines for installation  
available upon request



Overall Size: 6.5"w X 9.0"h  
Scale: 1:2

### Use and Application

Identification of restrooms.


#### Direct Print Background



A

Use per RND


#### Raised Copy



C

Paint to match PMS 294M  
Font: U.S. 101 (ADA)

#### Direct Print Graphic



B

To match PMS 294M,  
100% Cyan

#### Direct Print Copy




D

White  
Font: U.S. 101 (ADA)

# TYPE D.2x

V1AE04



**ADA Required Sign**  
\*ADA Guidelines for installation  
available upon request



Overall Size: 6.5"w X 9.0"h

Scale: 1:2

### Use and Application

Identification of restrooms.


#### Direct Print Background



A

Use per RND


#### Raised Copy



C

Paint to match PMS 294M  
Font: U.S. 101 (ADA)


#### Direct Print Graphic



B

To match PMS 294M,  
100% Cyan

#### Direct Print Copy



D

White  
Font: U.S. 101 (ADA)

# TYPE D.3x

VV1AW-013020



**ADA Required Sign**  
\*ADA Guidelines for installation  
available upon request



Overall Size: 6.5"w X 10.0"h

Scale: 1:2

### Use and Application

Identification of restrooms.


#### Direct Print Background



A

Use per RND


#### Raised Copy



C

Paint to match PMS 294M  
Font: U.S. 101 (ADA)

#### Direct Print Graphic



B

To match PMS 294M,  
100% Cyan

#### Direct Print Copy




D

White  
Font: U.S. 101 (ADA)

# TYPE D.5x

VV1AW-013020



**ADA Required Sign**  
\*ADA Guidelines for installation  
available upon request



**Overall Size:** 6.5"w X 10.0"h  
**Scale:** 1:2

**Use and Application**  
Identification of restrooms.


**Direct Print Background**



(A)

Use per RND


**Raised Copy**



(C)

Paint to match PMS 294M  
Font: U.S. 101 (ADA)

**Direct Print Graphic**



(B)

To match PMS 294M,  
100% Cyan

**Direct Print Copy**




(D)


White  
Font: U.S. 101 (ADA)

# TYPE S.1x

V1AE04



**ADA Required Sign**  
\*ADA Guidelines for installation  
available upon request

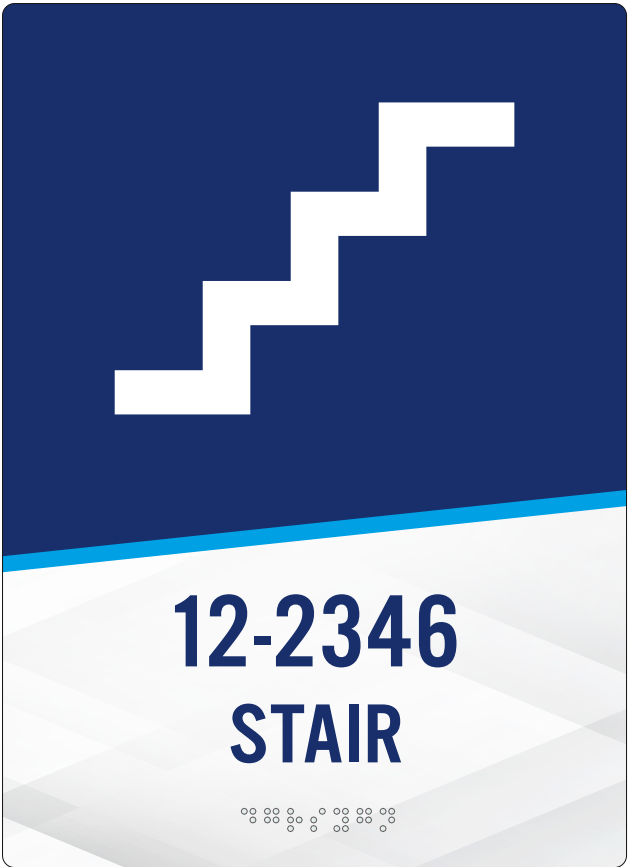

**Overall Size:** 6.5"w X 9.0"h  
**Scale:** 1:2

**Use and Application**  
Identification of stairs.


**Direct Print Background**



(A)

Use per RND


**Raised Copy**



(C)

Paint to match PMS 294M  
Font: U.S. 101 (ADA)

**Direct Print Graphic**



(B)

To match PMS 294M,  
100% Cyan

**Direct Print Copy**




(D)


White  
Font: U.S. 101 (ADA)

# TYPE S.2x

CS16,3X18-T



**ADA Required Sign**  
\*ADA Guidelines for installation  
available upon request

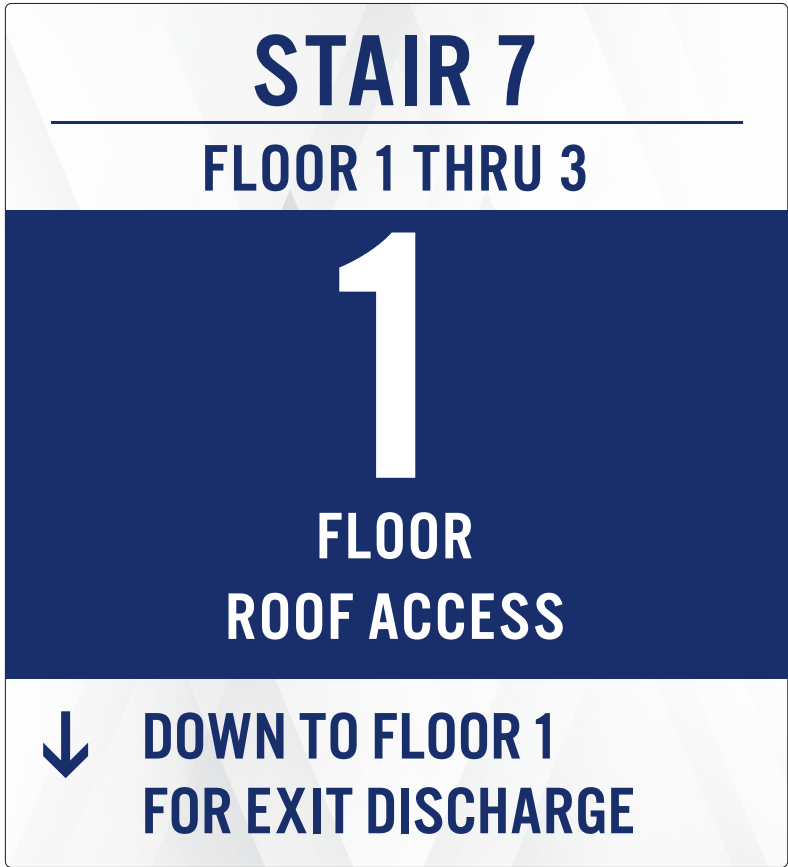



Overall Size: 16.3"w X 18.0"h  
Scale: 3" = 1'

### Use and Application

Fire safety signage.

ACM



Use artwork per RND,  
White, To match PMS 294M;  
Font: U.S. 101 (ADA)

# TYPE S.3x

CS8,5X9,5-T



**ADA Required Sign**  
\*ADA Guidelines for installation  
available upon request





Overall Size: 8.5"w X 9.5"h  
Scale: 3" = 1'

### Use and Application

Fire safety signage.

ACM



Use artwork per RND,  
White, To match PMS 294M;  
Font: U.S. 101 (ADA)

# TYPE S.4x

V1AH11



**ADA Required Sign**  
\*ADA Guidelines for installation  
available upon request



**Overall Size:** 5.0"w X 5.0"h

**Scale:** 1:2

## Use and Application

Stairwell safety signage.

### Direct Print Background



Use per RND

### Raised Copy



Paint to match PMS 294M  
Font: U.S. 101 (ADA)

### Direct Print Graphic




To match PMS 294M,  
100% Cyan

# TYPE E.1


Double Sided, Internally Illuminated Monument Cabinet  
LED Illumination  
Flange Mount to Concrete Base



Labor Intensive  
Foundation Required

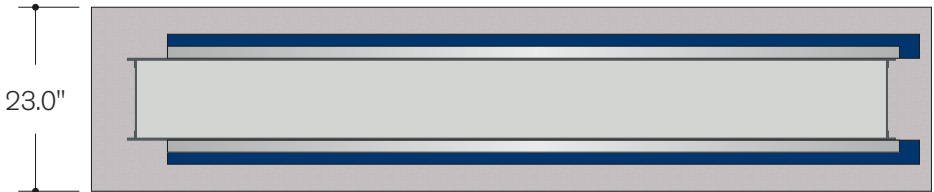



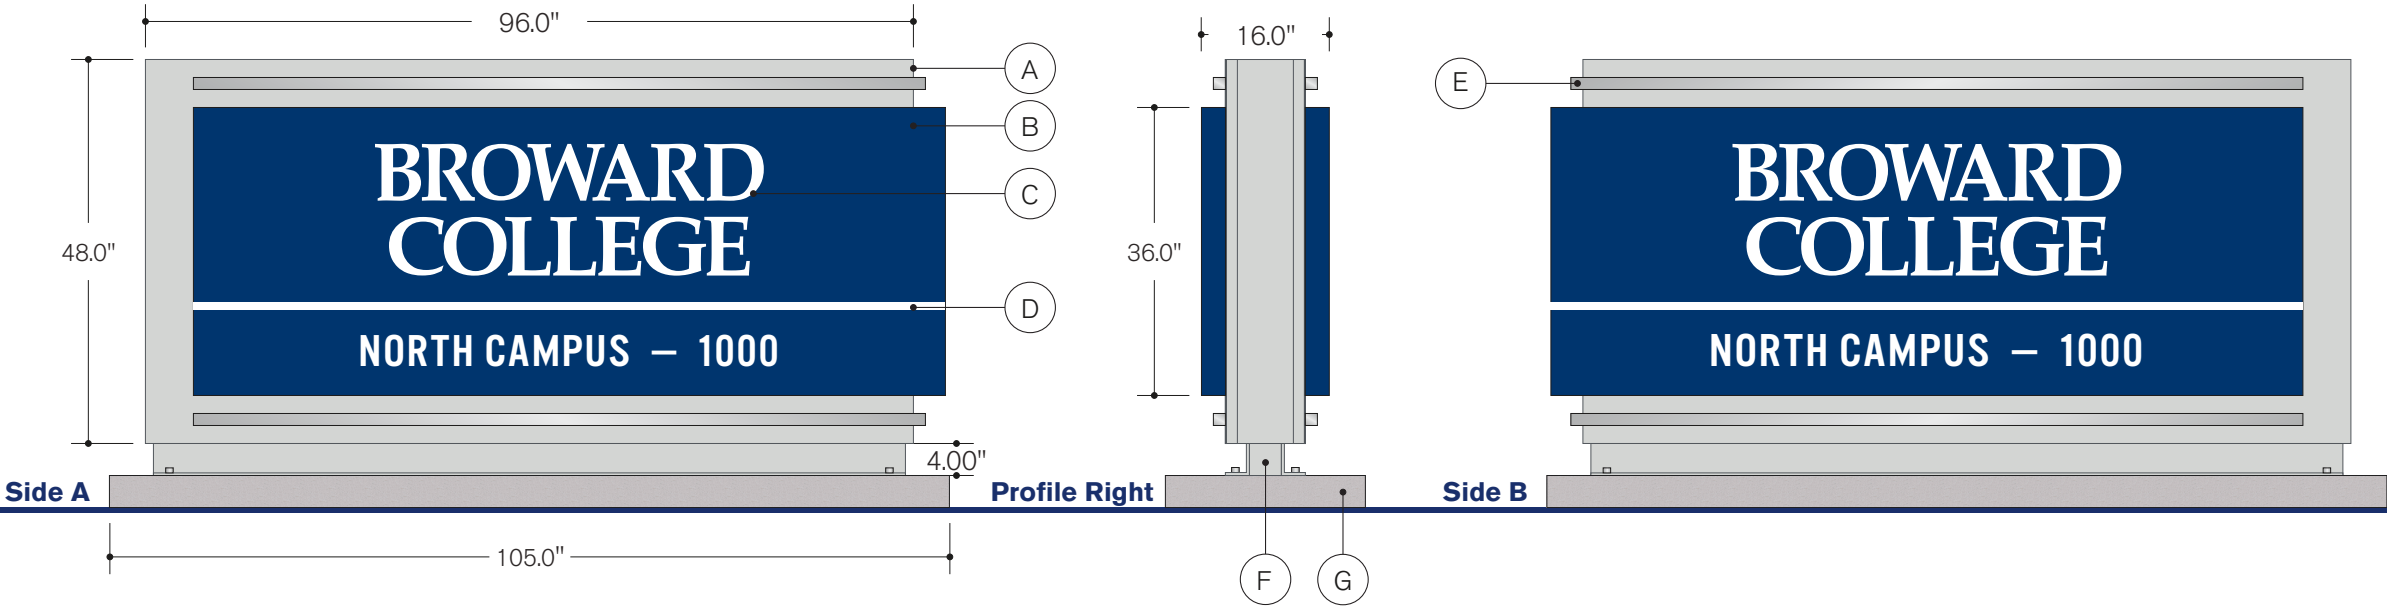




Plan View



### Use and Application

Site identification.



<b>Front Panel</b>  <b>(A)</b> Painted .125" Aluminum To match PMS Cool Gray 1 C	<b>Illuminated Copy</b>  <b>(C)</b> Push Thru 3/4" White Acrylic 1/2" Proud of Face w/ First Surface Applied Translucent Vinyl Font: Customer Supplied Logo / US 101 (ADA) & Regular <b>220-10</b> White	<b>Accent Bar</b>  <b>(E)</b> Painted 1 1/2" Aluminum <b>CO601</b> Satin Silver	<b>Masonry</b>  <b>(G)</b> Poured Concrete - Pier Footer w/ Pad
<b>Logo &amp; Address Cabinet</b>  <b>(B)</b> Painted Rounded 3" Deep Fabricated Aluminum To match PMS 294 C	<b>Break Line</b>  <b>(D)</b> First Surface Applied Vinyl <b>220-10</b> White	<b>Mounting Assembly</b>  <b>(F)</b> Painted Aluminum Flange w/ Concrete Anchors To match PMS Cool Gray 1 C	



# TYPE E.2

Double Sided, Internally Illuminated Monument Cabinet  
LED Illumination  
Flange Mount to Concrete Base


 **Labor Intensive**  
Foundation Required

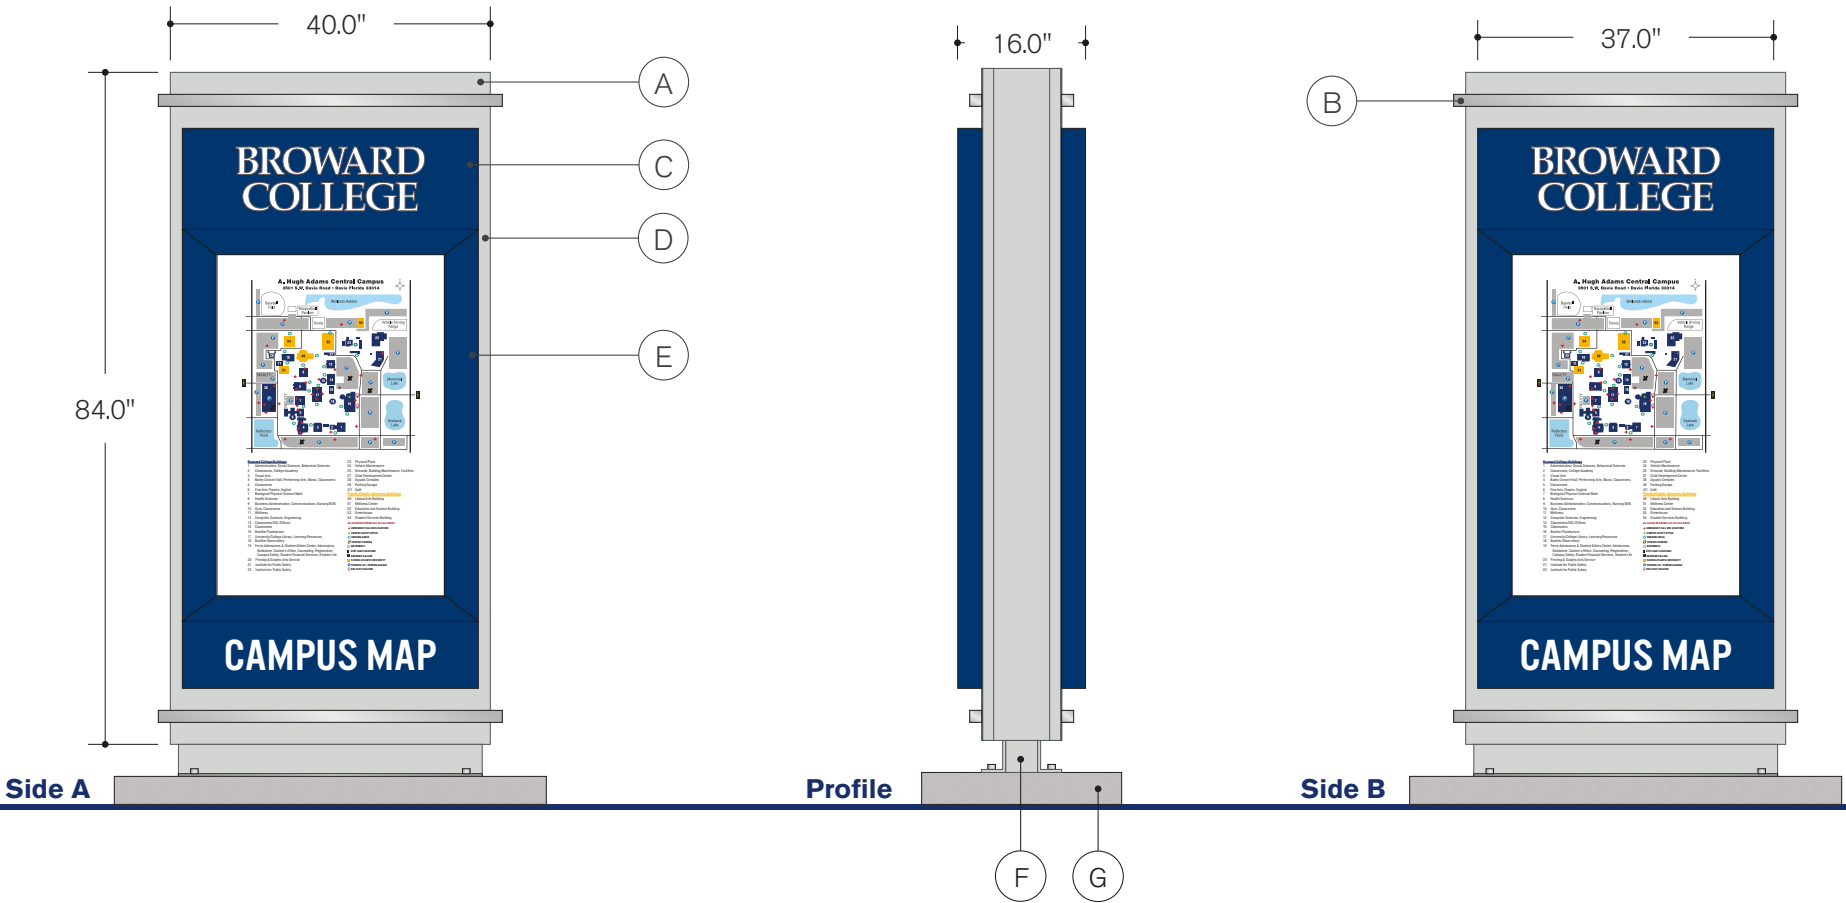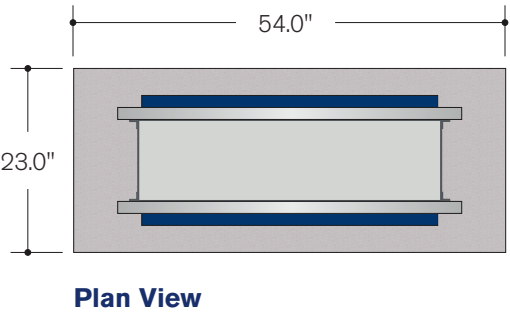


## Use and Application

Campus map.


### Front Panel

 **(A)** Painted .125" Aluminum  
To match PMS Cool Gray 1 C

### Illuminated Copy

 **(C)** 3/16" Translucent Acrylic Backer  
Font: US 101 (ADA) & Regular  
To match 7328 White


### Illuminated Map Panel

 **(E)** 3/16" Translucent Acrylic Backer  
w/ First Surface Applied Digital Print  
Graphic: TBD  
To match 7328 White


### Masonry

 **(G)** Poured Concrete - Pier Footer w/ Pad

### Accent Bar

 **(B)** Painted 1 1/2" Aluminum  
**CO601** Satin Silver

### Map Cabinet

 **(D)** Painted Routed 3" Deep Fabricated Aluminum  
To match PMS 294 C

### Mounting Assembly


 **(F)** Painted Aluminum Flange w/ Concrete Anchors  
To match PMS Cool Gray 1 C

# TYPE E.3


Double Sided, Internally Illuminated Monument Cabinet  
LED Illumination  
Flange Mount to Concrete Base



Labor Intensive  
Foundation Required

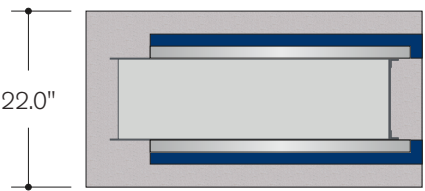


Plan View

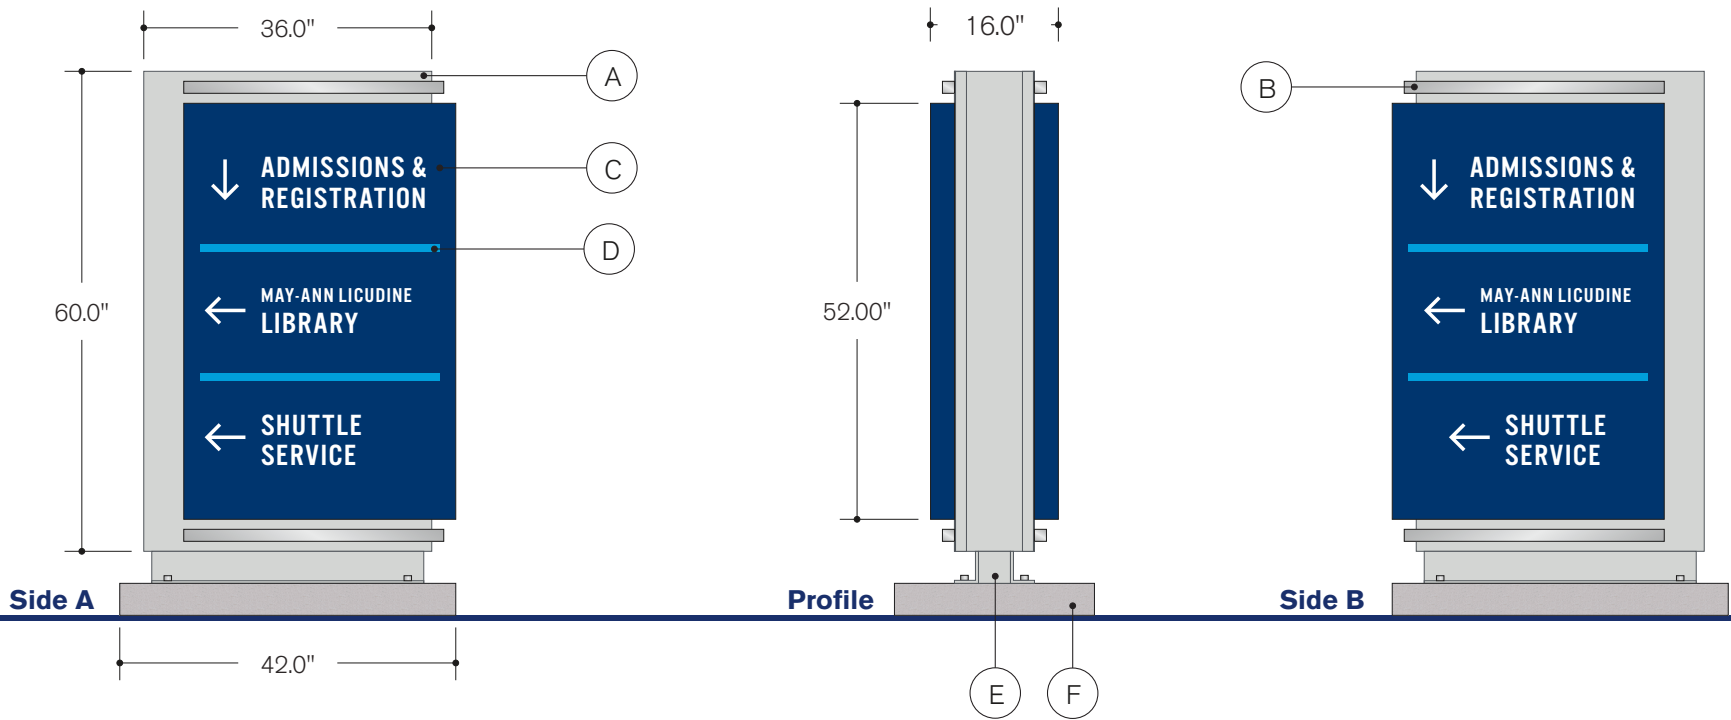

### Use and Application

Vehicle & pedestrian directional.


**Front Panel**



A

Painted .125" Aluminum  
To match PMS Cool Gray 1 C

**Address Cabinet**



C

Painted Rounded 3" Deep Fabricated Aluminum  
To match PMS 294 C


**Mounting Assembly**



E

Painted Aluminum Flange w/ Concrete Anchors  
To match PMS Cool Gray 1 C


**Accent Bar**



B

Painted 1 1/2" Aluminum  
**CO601** Satin Silver


**Illuminated Copy**



D

3/16" Translucent Acrylic Backer  
Font: US 101 (ADA) & Regular  
To match PMS 299 C / 7328 White

**Masonry**



F



Poured Concrete - Pier Footer w/ Pad

# TYPE E.4

Double Sided, Internally Illuminated Monument Cabinet  
LED Illumination  
Flange Mount to Concrete Base




Labor Intensive  
Foundation Required

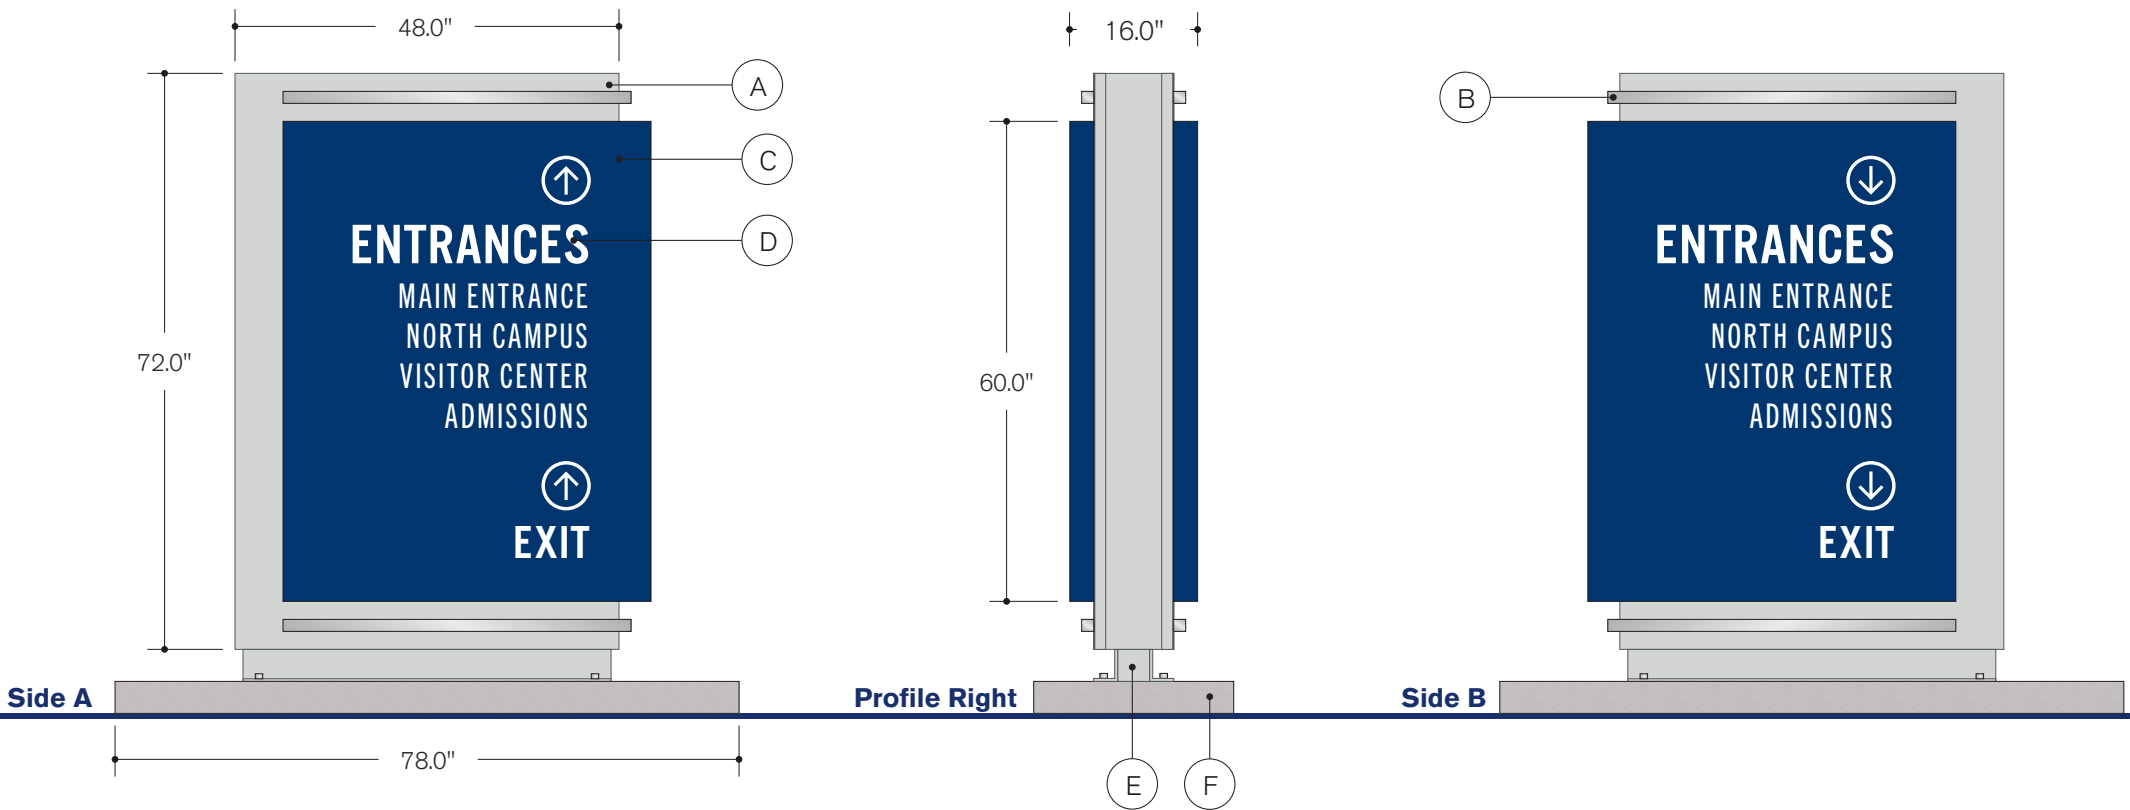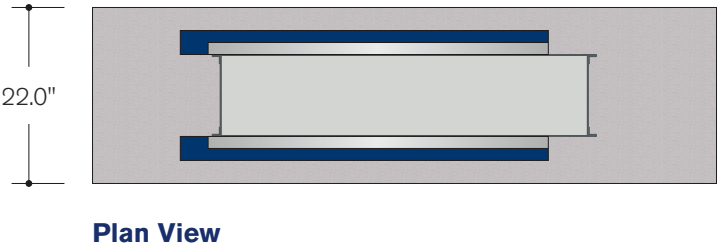

### Use and Application

Vehicle directional.


**Front Panel**



A

Painted .125" Aluminum  
To match PMS Cool Gray 1 C

**Address Cabinet**



C

Painted Routed 3" Deep Fabricated Aluminum  
To match PMS 294 C


**Mounting Assembly**



E

Painted Aluminum Flange w/ Concrete Anchors  
To match PMS Cool Gray 1 C


**Accent Bar**



B

Painted 1 1/2" Aluminum  
**CO601** Satin Silver

**Illuminated Copy**



D

3/16" Translucent Acrylic Backer  
Font: US 101 (ADA) & Regular  
To match 7328 White

**Masonry**




F

Poured Concrete - Pier Footer w/ Pad

# TYPE E.5

Graphic Pylon - Small  
Double Sided, Internally Illuminated Monument Cabinet  
LED Illumination  
Flange Mount to Concrete Base


 **Labor Intensive**  
Foundation Required

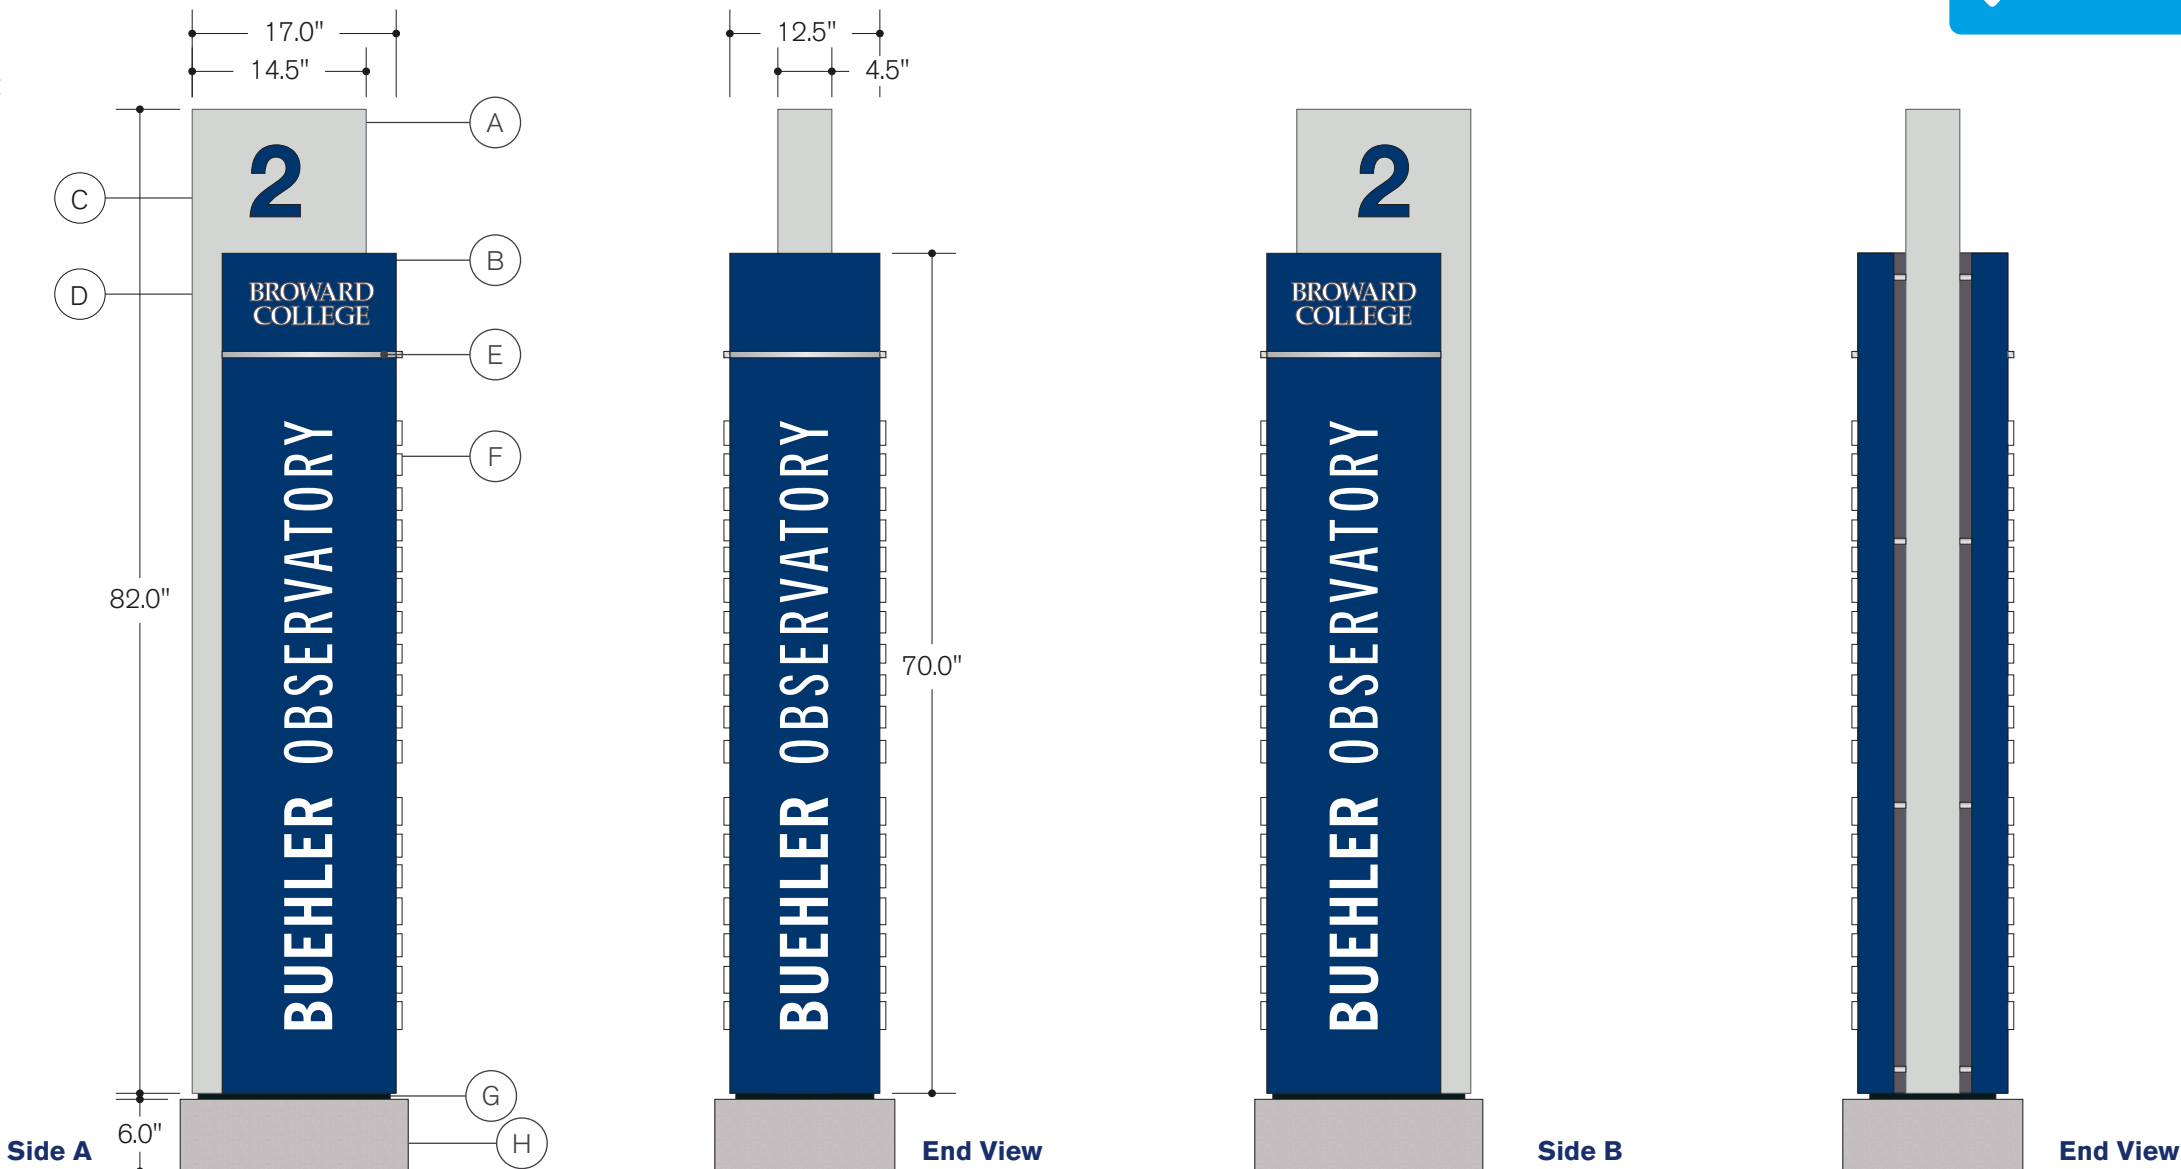


## Use and Application

Pedestrian marker.


### Cabinet

 (A) Painted, Fabricated Aluminum  
To match PMS Cool Gray 1 C

### Halo-Illuminated Pan

 (B) Painted, Routed, Fabricated Aluminum w/  
3/16" Clear Polycarbonate Lens  
To match PMS 249 C

### Dimensional Copy

 (C) Painted, Flat Cut 1/2" Acrylic  
Mechanically Fasten Flush to Face from Inside of Cabinet  
Font: Helvetica Neue Lt STD - 75 Bold  
To match PMS 249 C


### Logo Copy

 (D) First surface applied vinyl  
**220-10** White


### Accent Bar

 (E) Painted 1/2" Aluminum  
**CO601** Satin Silver


### Halo-Illuminated Copy


 (F) Push-thru 3/4" Clear Acrylic 1/2" Proud of Pan Face w/  
First Surface Applied Painted .063 Aluminum Faces and  
Second Surface Applied White Diffuser Film  
To match **CO104** White

### Reveal

 (G) Painted 1/2" Aluminum Plate  
**MP33260** Twilight Zone

### Masonry

 (H) Poured Concrete - Sonotube Pier Footer

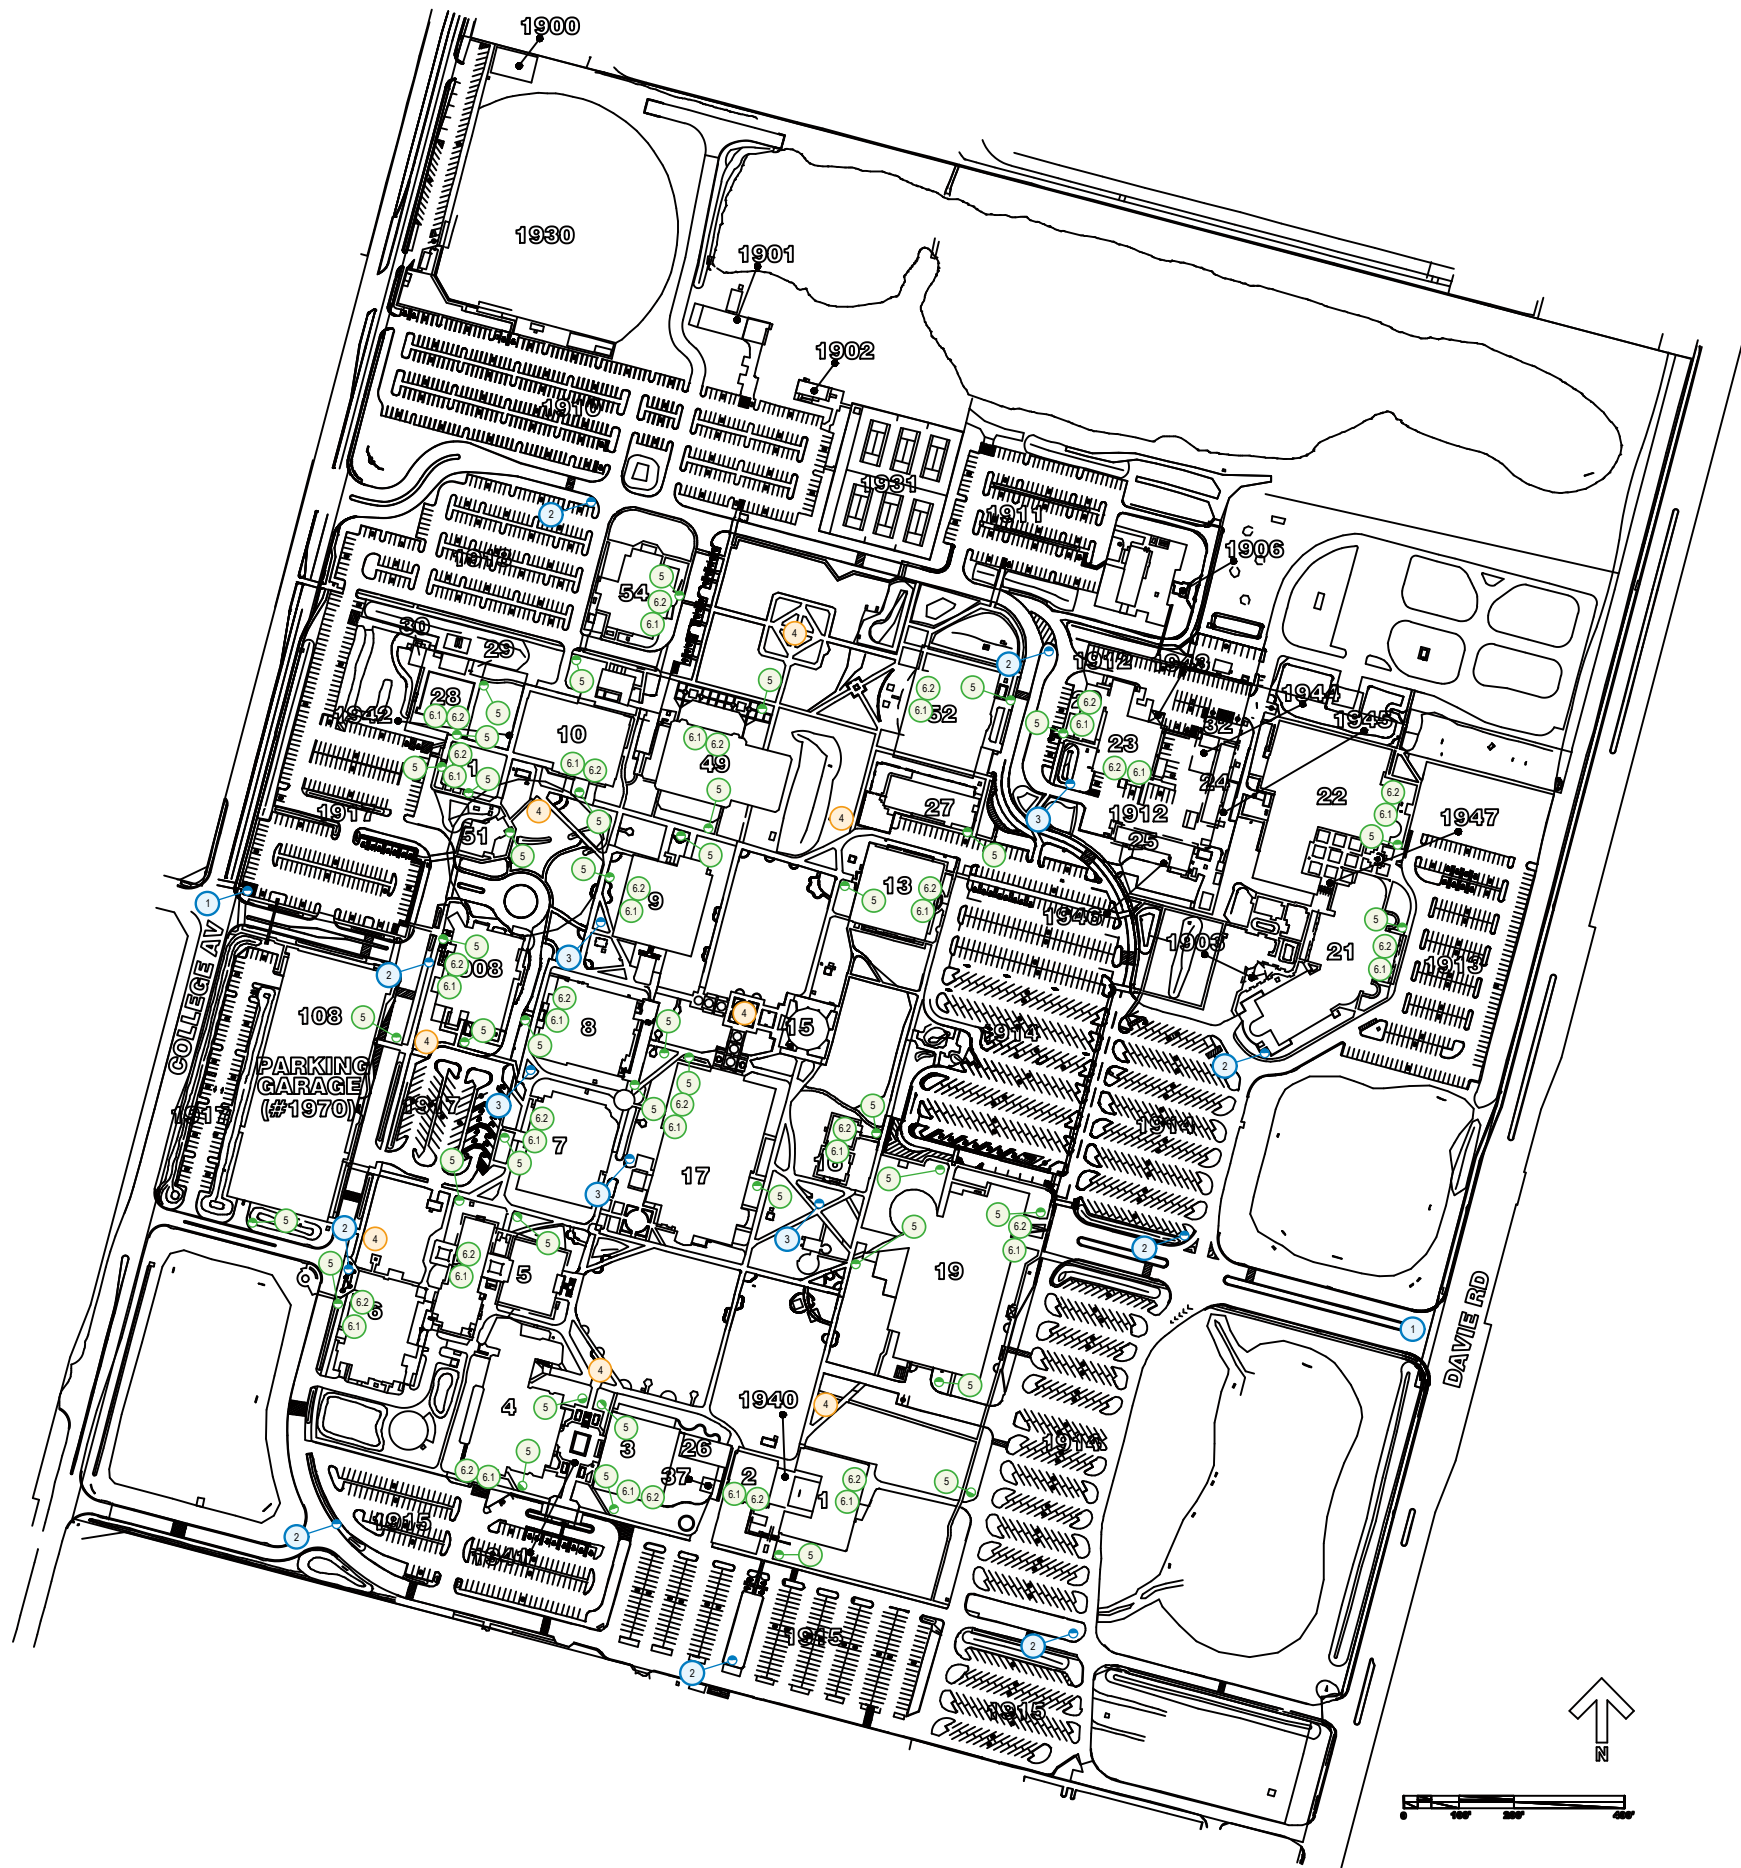

### LEGEND

	BUILDING ID SIGN		VEHICULAR SIGN
	PEDESTRIAN SIGN		GRAPHIC SIGN
	STANDARD TRAFFIC SIGN		

PROJECT TOTALS	
Signage Qty	
1	2
2	9
3	5
4	8
5	42
6.1	24
6.2	24
7	1
9	1